


**1** COMBINED FIRST FLOOR AND SITE PLAN  
 1" = 20'-0"



**1** BASEMENT PLAN - SHELTER & HOUSING  
 1/16" = 1'-0"

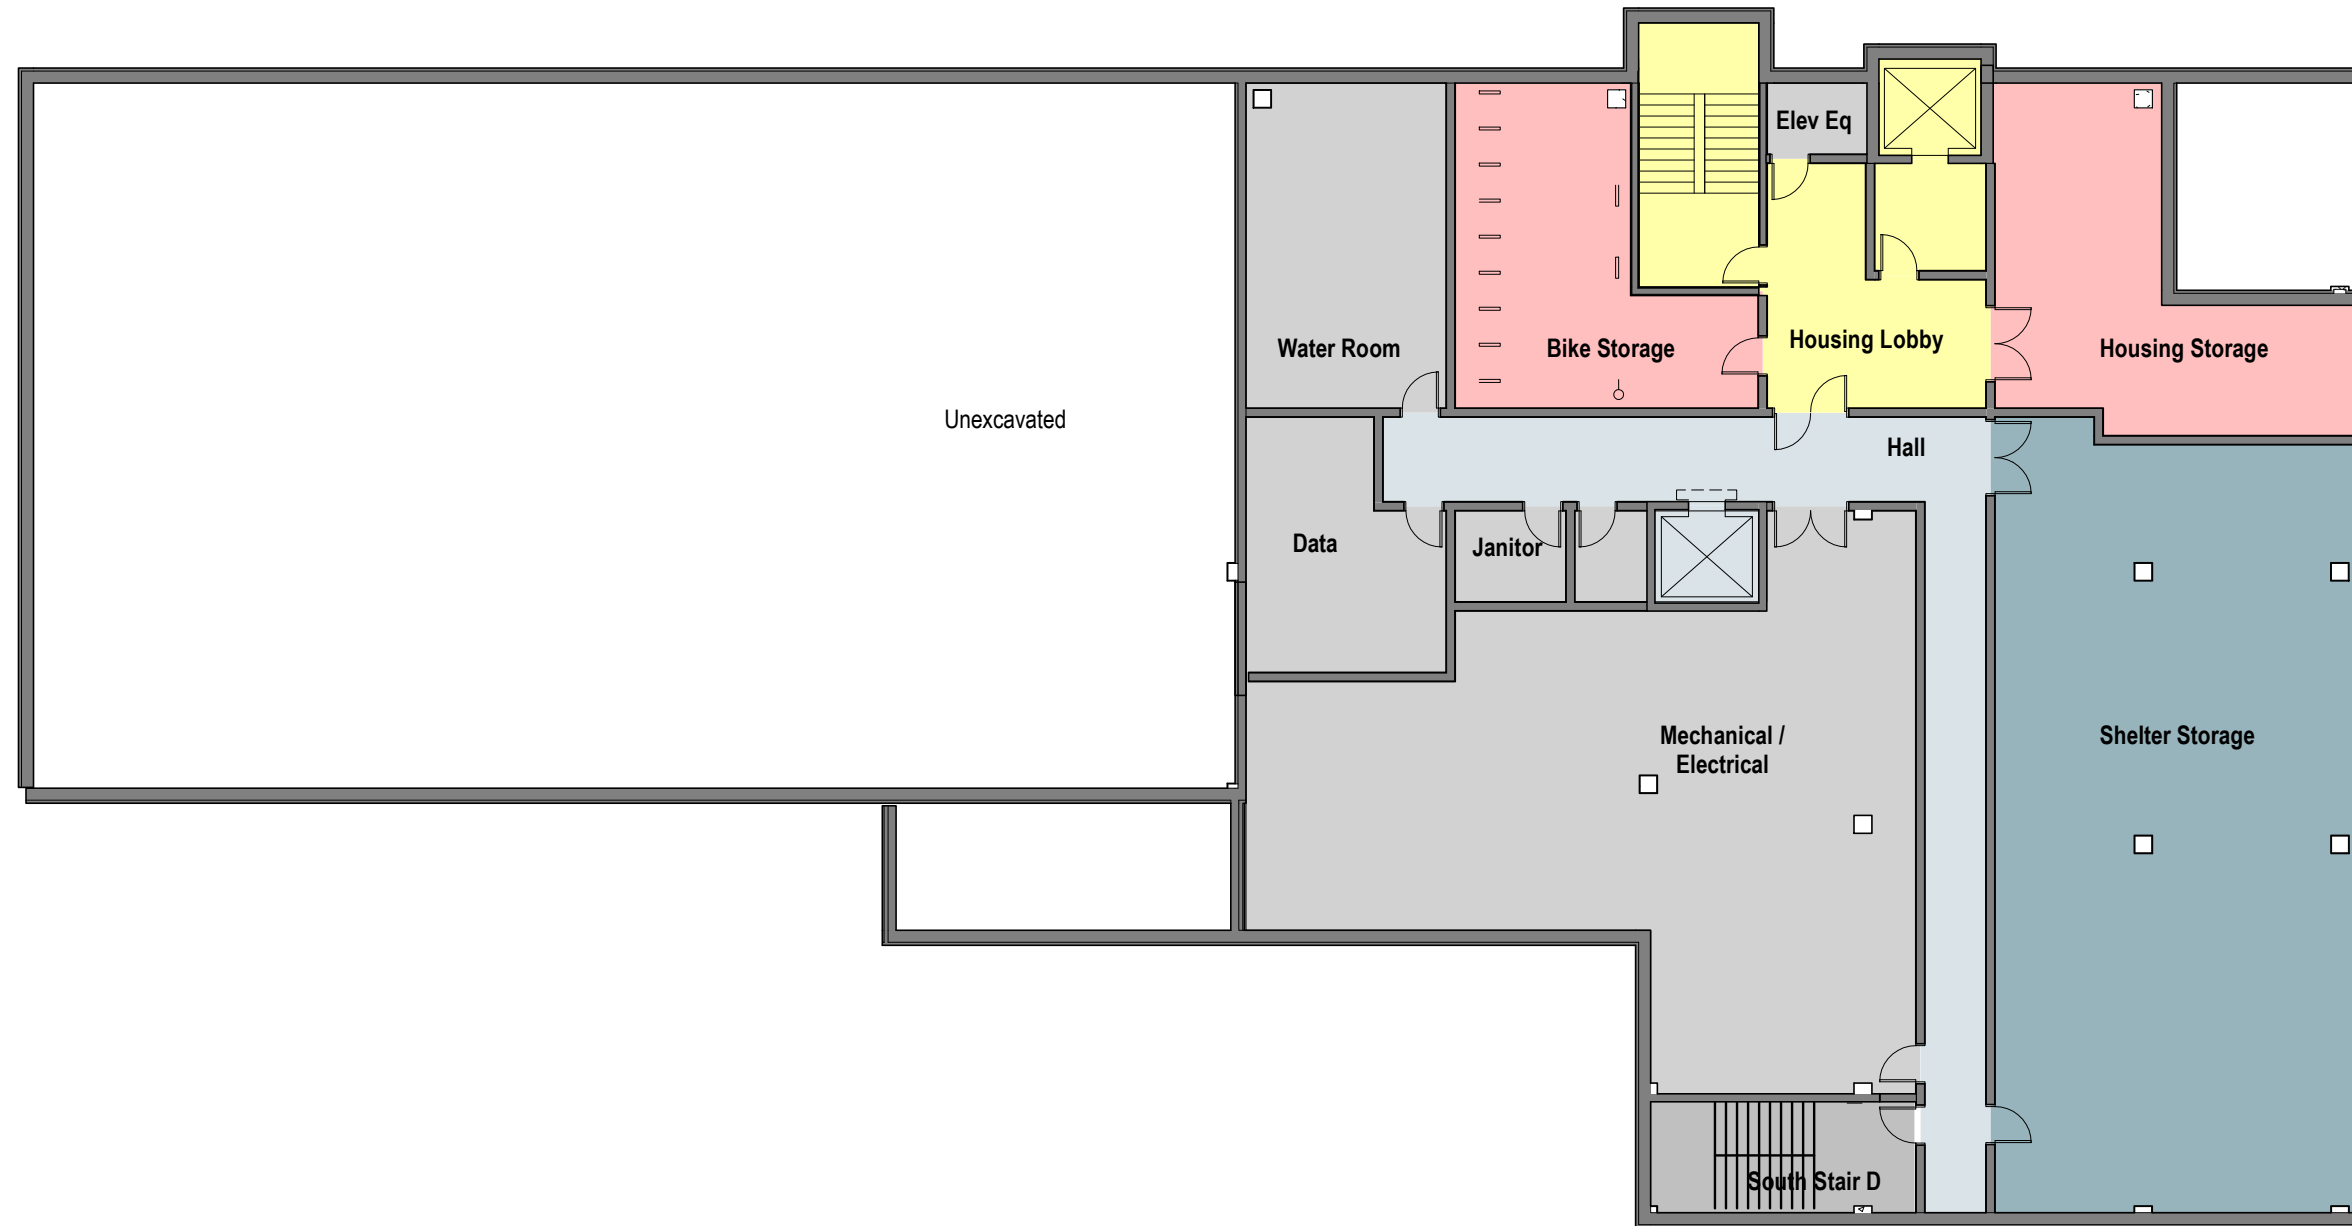

**1** FIRST FLOOR PLAN - SHELTER  
 1/16" = 1'-0"



**1 SECOND FLOOR PLAN - SHELTER**  
 1/16" = 1'-0"



PERFORMANCE  
 DRIVEN DESIGN.  
 LHBcorp.com

CLIENT:  
 SIMPSON HOUSING & PROJECT FOR PRIDE IN LIVING

2740 FIRST AVENUE SOUTH

DRAWING TITLE: SECOND FLOOR PLAN

PROJECT NAME: SIMPSON SHELTER & HOUSING

DRAWN BY: MRF  
 PROJ. NO: 190616

**SD004.2**



**1** **THIRD FLOOR PLAN - SHELTER**  
 1/16" = 1'-0"



PERFORMANCE  
 DRIVEN DESIGN.  
 LHBcorp.com


CLIENT:  
 SIMPSON HOUSING & PROJECT FOR PRIDE IN LIVING

2740 FIRST AVENUE SOUTH

DRAWING TITLE: **THIRD FLOOR PLAN**  
 PROJECT NAME: **SIMPSON SHELTER & HOUSING**

DRAWN BY: MRF  
 PROJ. NO: 190616

**SD005.2**

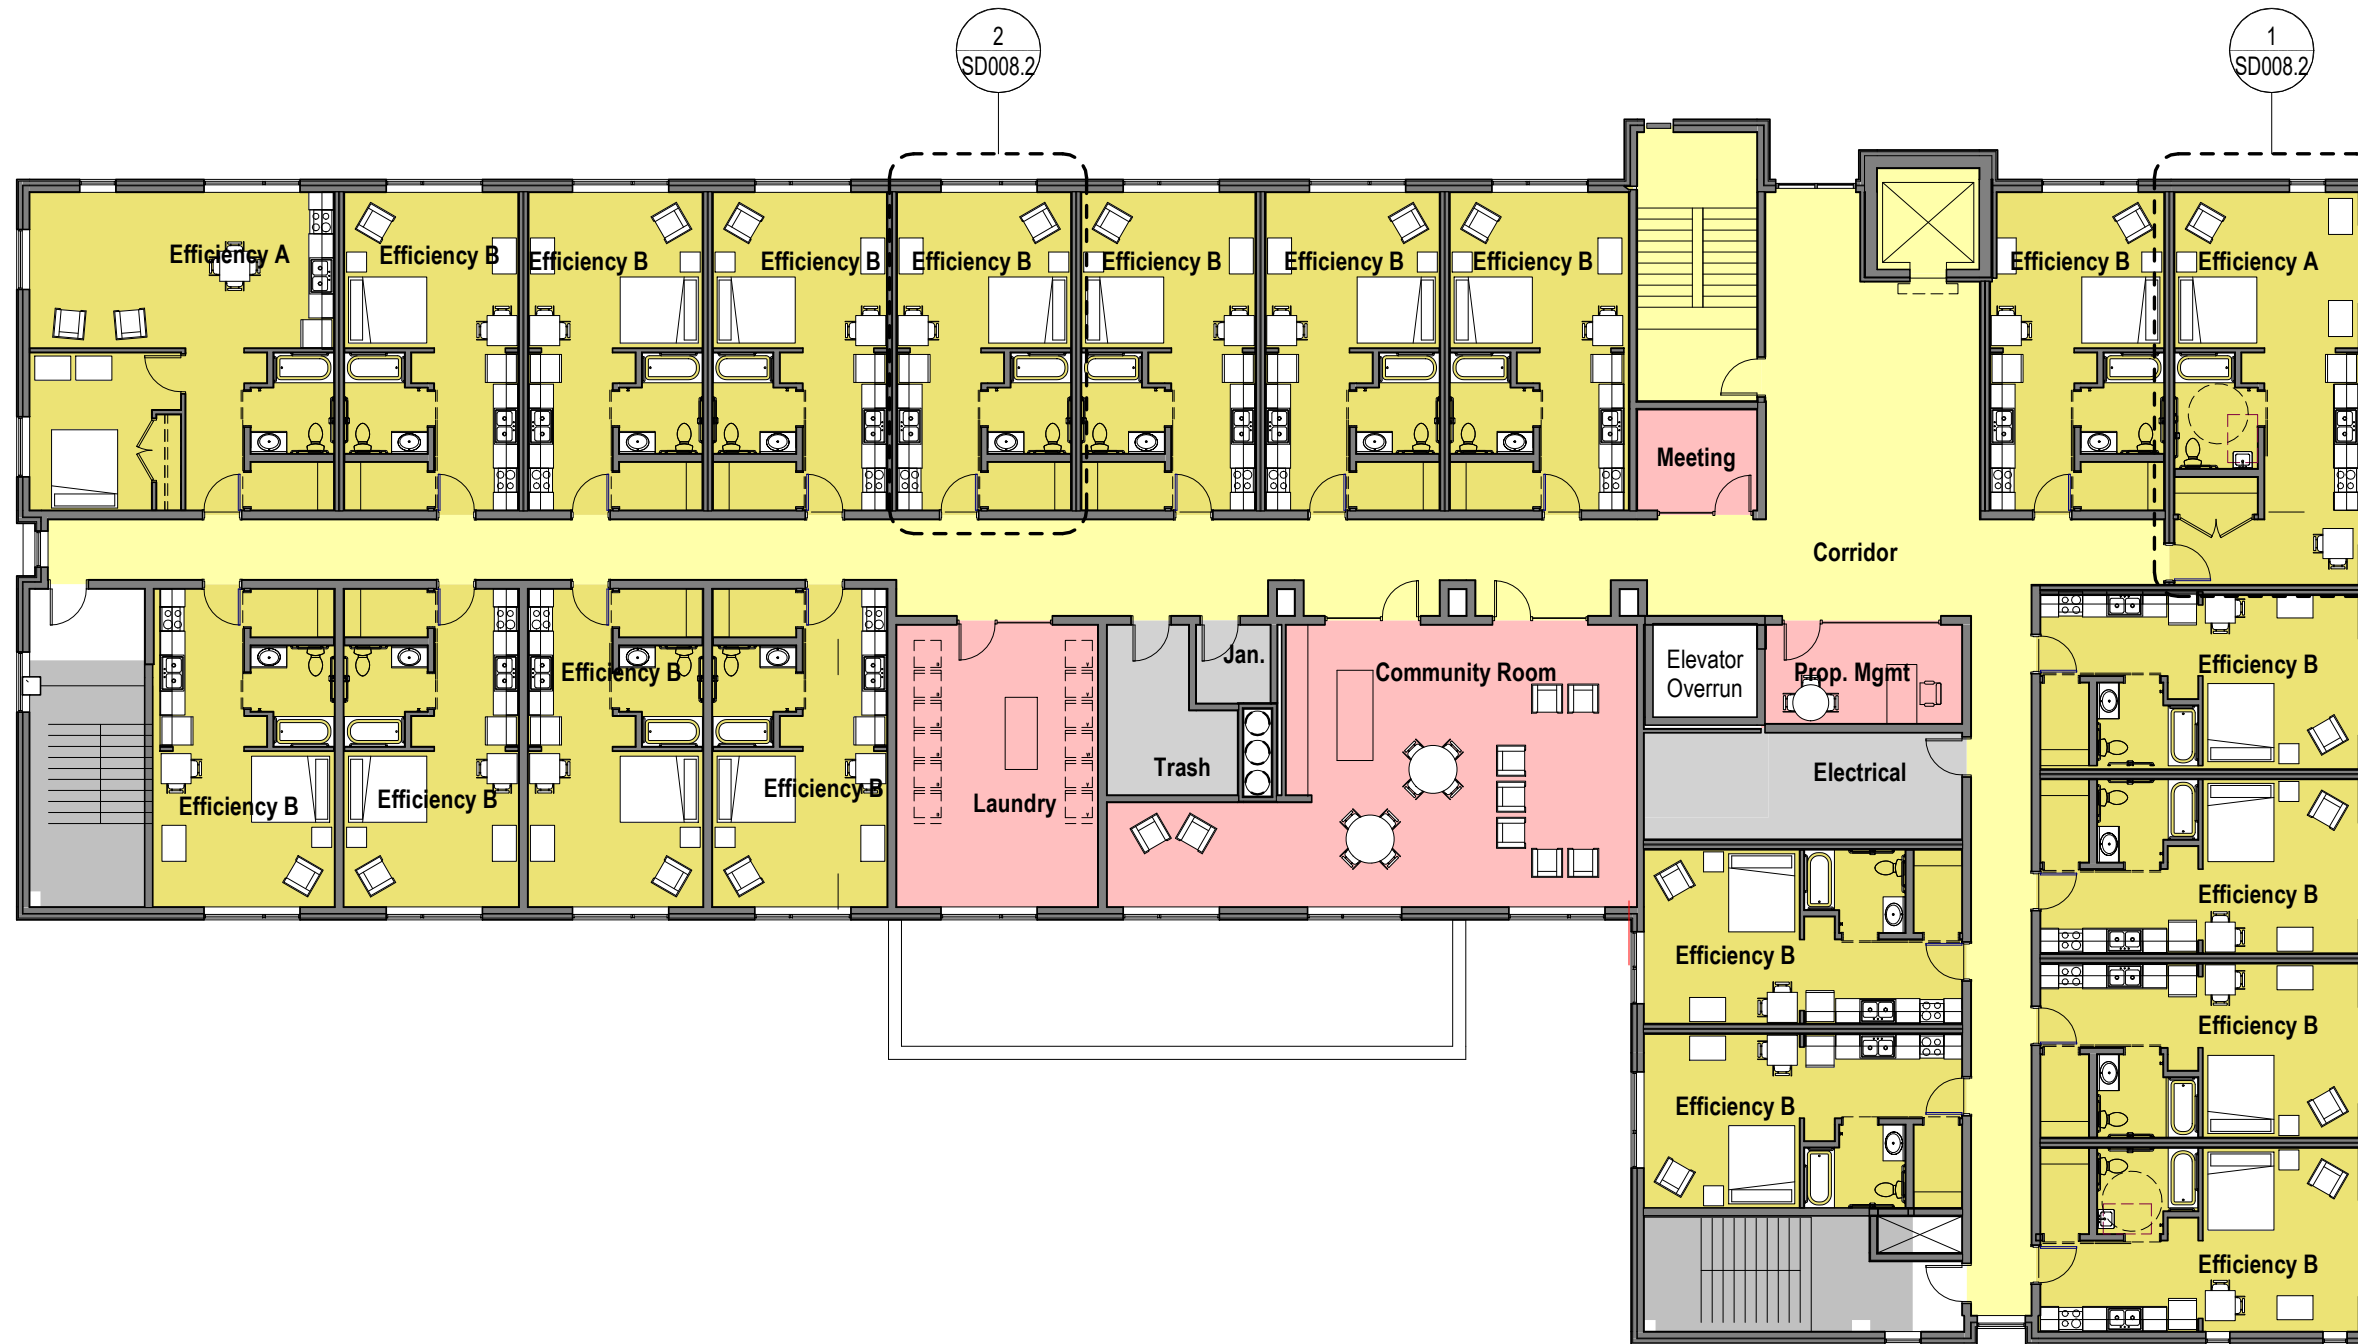

**1** **FOURTH FLOOR PLAN - HOUSING**  
 1/16" = 1'-0"



**1 FIFTH FLOOR PLAN - HOUSING**  
 1/16" = 1'-0"



PERFORMANCE  
 DRIVEN DESIGN.  
 LHBcorp.com


CLIENT:  
 SIMPSON HOUSING & PROJECT FOR PRIDE IN LIVING

2740 FIRST AVENUE SOUTH


DRAWING TITLE: FIFTH FLOOR PLAN  
 PROJECT NAME: SIMPSON SHELTER & HOUSING

DRAWN BY: MRF  
 PROJ. NO: 190616

**SD007.2**

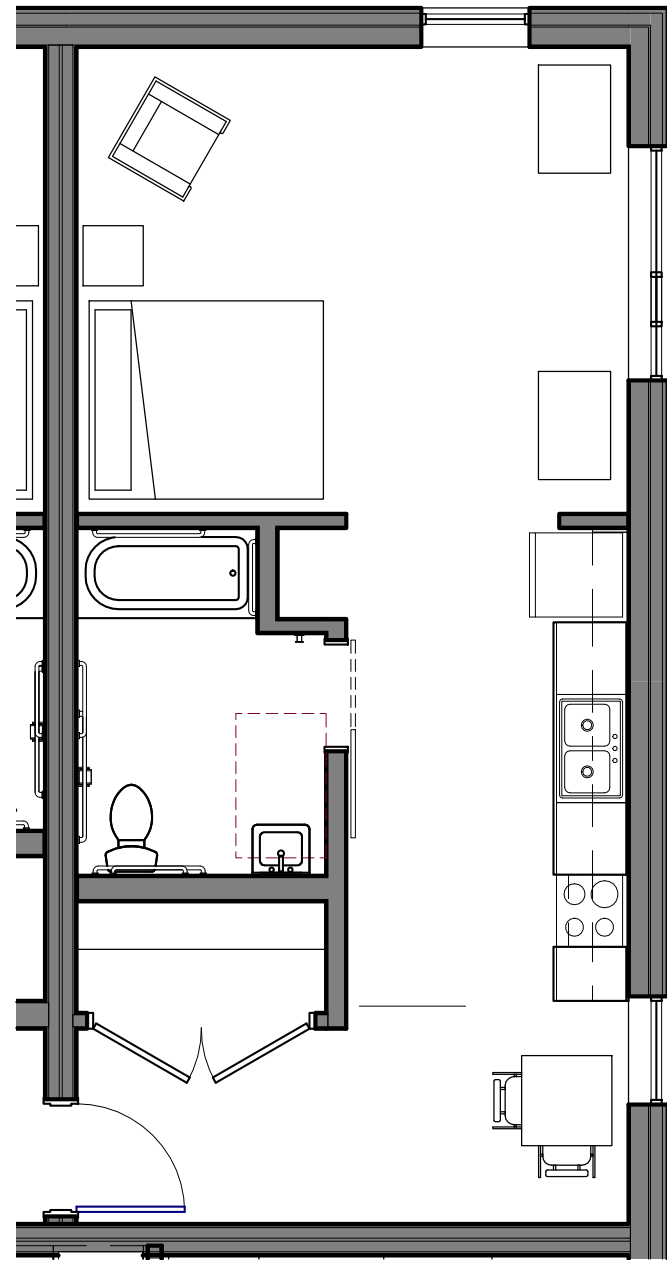

**1** Efficiency Unit A - 575 GSF  
3/16" = 1'-0"

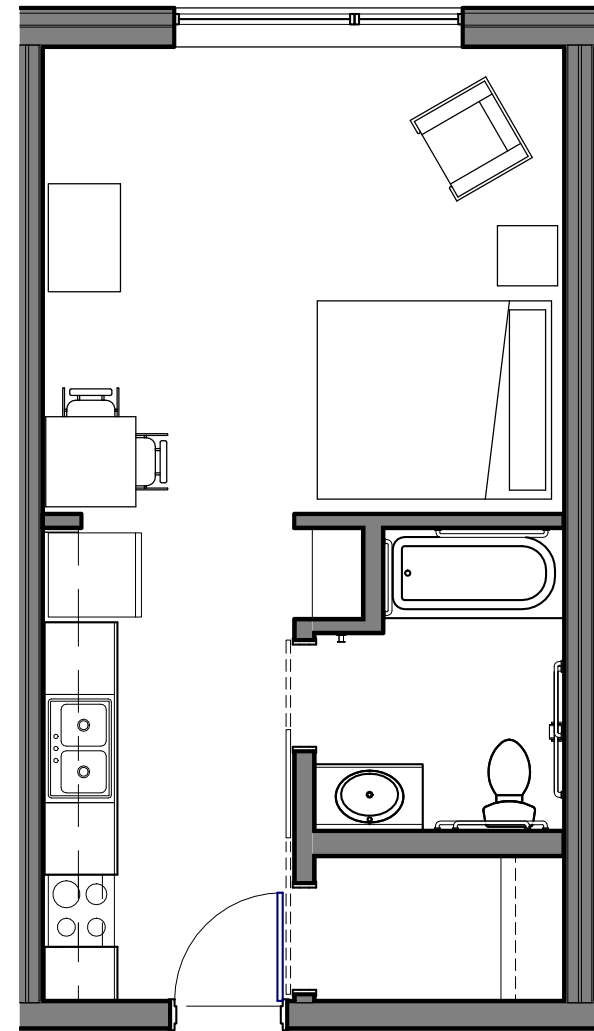

**2** Efficiency Unit B - 429 GSF  
3/16" = 1'-0"



PERFORMANCE  
DRIVEN DESIGN.  
LHBcorp.com

CLIENT:  
SIMPSON HOUSING & PROJECT FOR PRIDE IN LIVING

2740 FIRST AVENUE SOUTH

DRAWING  
TITLE: UNIT PLANS

PROJECT  
NAME: SIMPSON SHELTER & HOUSING

DRAWN BY: MRF  
PROJ. NO: 190616

**SD008.2**





**1 BUILDING SECTION**  
 1/16" = 1'-0"



PERFORMANCE  
 DRIVEN DESIGN.  
 LHBcorp.com

CLIENT:  
 SIMPSON HOUSING & PROJECT FOR PRIDE IN LIVING

2740 FIRST AVENUE SOUTH

DRAWING TITLE: BUILDING SECTION  
 PROJECT NAME: SIMPSON SHELTER & HOUSING

DRAWN BY: Author  
 PROJ. NO: 190616

**SD015.2**



ENTRY PERSPECTIVE



CLIENT:  
SIMPSON HOUSING & PROJECT FOR PRIDE IN LIVING

DRAWING TITLE: EXTERIOR ELEVATIONS  
PROJECT NAME: SIMPSON SHELTER & HOUSING

DRAWN BY: MRF  
PROJECT NO: 190616

**SD013.2**



ALLEY PERSPECTIVE



PERFORMANCE  
DRIVEN DESIGN.  
LHBcorp.com

CLIENT:  
SIMPSON HOUSING & PROJECT FOR PRIDE IN LIVING

DRAWING TITLE: EXTERIOR ELEVATIONS  
PROJECT NAME: SIMPSON SHELTER & HOUSING

DRAWN BY: MRF  
PROJECT NO: 190616

**SD014.2**



ALLEY PERSPECTIVE



PERFORMANCE  
DRIVEN DESIGN.  
LHBcorp.com

CLIENT:  
SIMPSON HOUSING & PROJECT FOR PRIDE IN LIVING

DRAWING  
TITLE: EXTERIOR ELEVATIONS

PROJECT  
NAME: SIMPSON SHELTER & HOUSING

DRAWN BY: MRF  
PROJECT NO: 190616

**SD015.2**



EAST ELEVATION  
1" = 16'



PERFORMANCE  
DRIVEN DESIGN.  
LHBcorp.com

CLIENT:  
SIMPSON HOUSING & PROJECT FOR PRIDE IN LIVING

DRAWING  
TITLE: EXTERIOR ELEVATIONS

PROJECT  
NAME: SIMPSON SHELTER & HOUSING

DRAWN BY: MRF  
PROJECT NO: 190616

**SD009.2**



SOUTH ELEVATION  
1" = 16'



PERFORMANCE  
DRIVEN DESIGN.  
LHBcorp.com

CLIENT:  
SIMPSON HOUSING & PROJECT FOR PRIDE IN LIVING

DRAWING  
TITLE: EXTERIOR ELEVATIONS  
PROJECT  
NAME: SIMPSON SHELTER & HOUSING

DRAWN BY: MRF  
PROJECT NO: 190616

**SD010.2**



WEST ELEVATION  
1" = 16'



PERFORMANCE  
DRIVEN DESIGN.  
LHBcorp.com

CLIENT:  
SIMPSON HOUSING & PROJECT FOR PRIDE IN LIVING

DRAWING TITLE: EXTERIOR ELEVATIONS  
PROJECT NAME: SIMPSON SHELTER & HOUSING

DRAWN BY: MRF  
PROJECT NO: 190616

**SD011.2**



NORTH ELEVATION  
1" = 16'



PERFORMANCE  
DRIVEN DESIGN.  
LHBcorp.com

701 Washington Ave. N, Ste 200 | Minneapolis, MN 55401 | 612.338.2029

COPYRIGHT 2020 BY LHB, INC. ALL RIGHTS RESERVED

CLIENT:  
SIMPSON HOUSING & PROJECT FOR PRIDE IN LIVING

DRAWING TITLE: EXTERIOR ELEVATIONS  
PROJECT NAME: SIMPSON SHELTER & HOUSING

DRAWN BY: MRF  
PROJECT NO: 190616

**SD012.2**