

2542 BLAISDELL AVE



SHEET INDEX - LAND USE AREA	
Sheet Number	Sheet Name
A-1	COVER SHEET
A-2	COVER SHEET
A-3	CONTEXT MAP
A-4	SITE CONTEXT PLAN
A-5	SITE PLAN
A-6	FIRST FLOOR PLAN
A-7	SECOND & THIRD FLOOR PLANS
A-8	ROOF PLAN
A-9	NORTH ELEVATION
A-10	EAST ELEVATION
A-11	SOUTH ELEVATION
A-12	WEST ELEVATION
A-13	SECTIONS
A-14	MATERIALS



2542 Blaisdell Ave

MINNEAPOLIS, MN

No.	Description	Date

COVER SHEET		A-1
Status	LAND USE	
Date	5/27/2022 3:28:11 PM	
NOT FOR CONSTRUCTION		

GROSS UNIT AREA		
Level	Name	Area
FIRST FLOOR	UNIT F	550 SF
FIRST FLOOR	UNIT G	409 SF
FIRST FLOOR	UNIT G	401 SF
FIRST FLOOR: 3		1359 SF
SECOND FLOOR	UNIT A	474 SF
SECOND FLOOR	UNIT B	558 SF
SECOND FLOOR	UNIT C	502 SF
SECOND FLOOR	UNIT C	502 SF
SECOND FLOOR	UNIT C	502 SF
SECOND FLOOR	UNIT C	502 SF
SECOND FLOOR	UNIT C	502 SF
SECOND FLOOR	UNIT C	502 SF
SECOND FLOOR	UNIT C	502 SF
SECOND FLOOR	UNIT C	502 SF
SECOND FLOOR	UNIT C	502 SF
SECOND FLOOR	UNIT D	559 SF
SECOND FLOOR	UNIT D	559 SF
SECOND FLOOR: 12		6168 SF
THIRD FLOOR	UNIT A	474 SF
THIRD FLOOR	UNIT B	558 SF
THIRD FLOOR	UNIT C	502 SF
THIRD FLOOR	UNIT C	502 SF
THIRD FLOOR	UNIT C	502 SF
THIRD FLOOR	UNIT C	502 SF
THIRD FLOOR	UNIT C	502 SF
THIRD FLOOR	UNIT C	502 SF
THIRD FLOOR	UNIT C	502 SF
THIRD FLOOR	UNIT C	502 SF
THIRD FLOOR	UNIT C	502 SF
THIRD FLOOR	UNIT D	559 SF
THIRD FLOOR	UNIT D	559 SF
THIRD FLOOR: 12		6168 SF
		13695 SF

UNIT TOTAL: 27

GROSS SHARED AREA		
Level	Name	Area
FIRST FLOOR	CIRCULATION	145 SF
FIRST FLOOR	CIRCULATION	442 SF
SECOND FLOOR	CIRCULATION	912 SF
THIRD FLOOR	CIRCULATION	912 SF
CIRCULATION: 4		2410 SF
FIRST FLOOR	PARKING	5625 SF
PARKING: 1		5625 SF
		8035 SF

BIKE STORAGE MINIMUM: 22

BIKE STORAGE PROPOSED: 27
12 FLOOR MOUNTED
15 WALL-HUNG

LOT SIZE: 12,866 SF

FAR MULTIPLIER: 1.7

FAR ALLOWED: 21,872.2 SF

FAR PROPOSED =21,776 SF

GROSS SF
LEVEL 1: 7,668 SF
LEVEL 2: 7,054 SF
LEVEL 3: 7,054 SF

TOTAL GROSS: 21,776 SF




2542 Blaisdell Ave

MINNEAPOLIS, MN

No.	Description	Date

COVER SHEET	
Status	LAND USE
Date	5/27/2022 3:28:17 PM
NOT FOR CONSTRUCTION	
A-2	

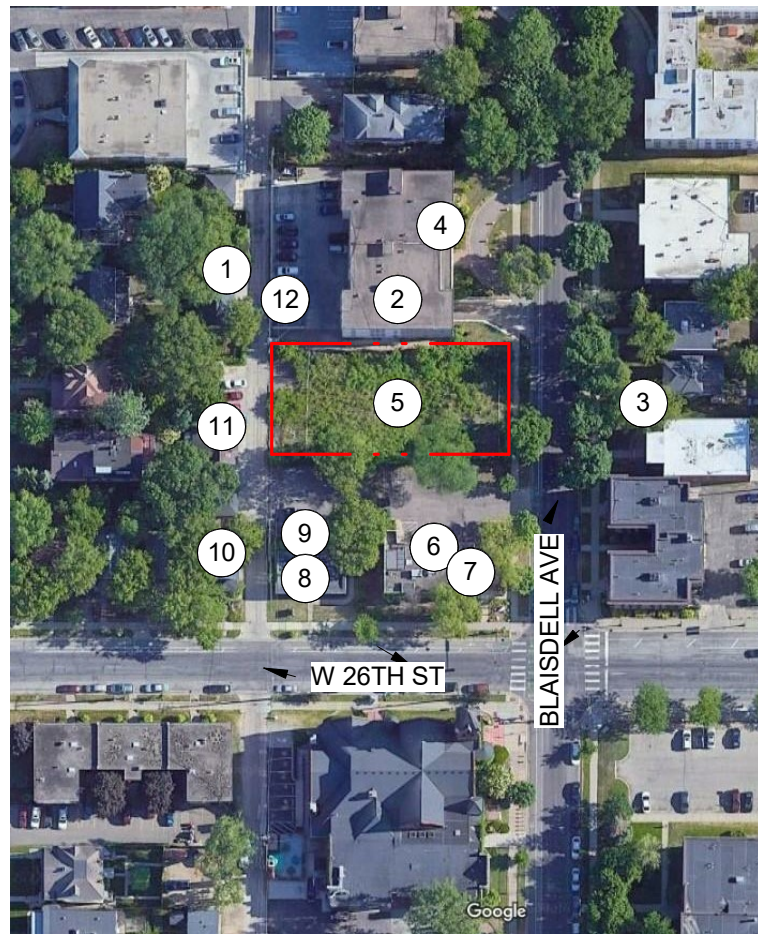


CONTEXT MAP AND SITE PHOTOS
NOT TO SCALE



2542 Blaisdell Ave
MINNEAPOLIS, MN

No.	Description	Date

CONTEXT MAP	
Status	LAND USE
Date	5/27/2022 3:28:22 PM
NOT FOR CONSTRUCTION	

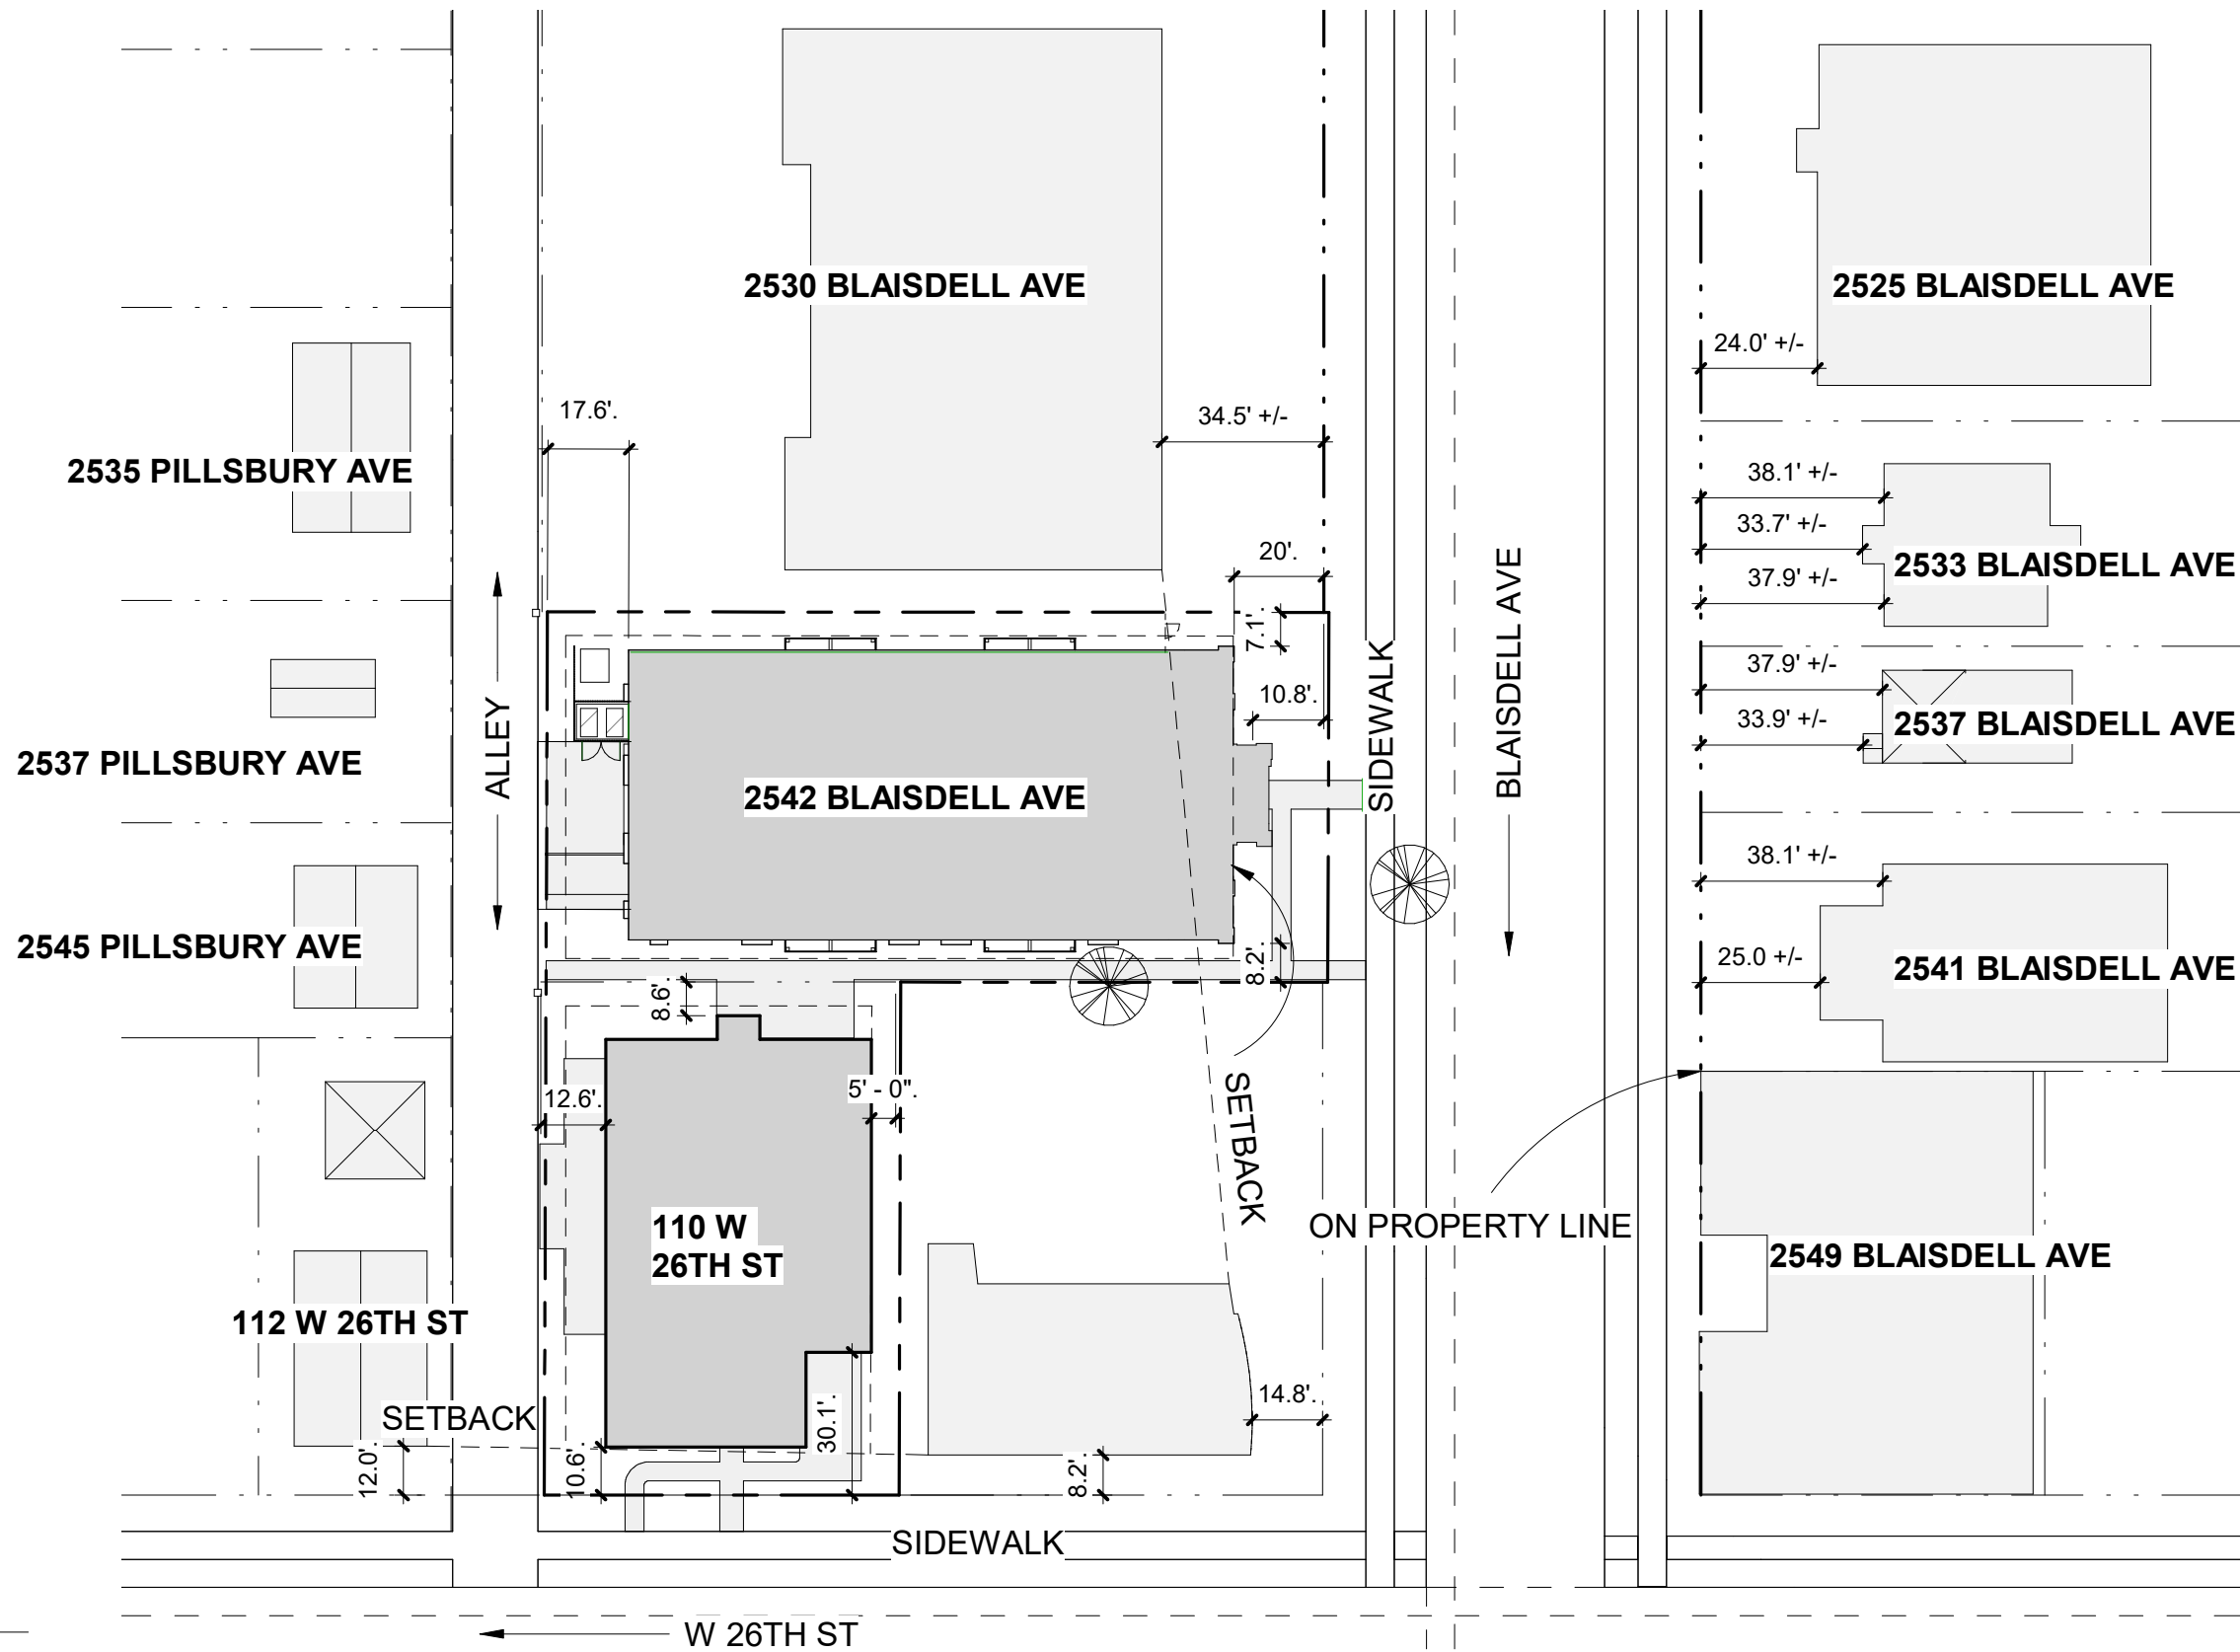

1 SITE PLAN CONTEXT
1" = 40'-0"



2542 Blaisdell Ave

MINNEAPOLIS, MN


No.	Description	Date

SITE CONTEXT PLAN

Status LAND USE
Date 5/27/2022 3:28:35 PM

NOT FOR CONSTRUCTION

A-4

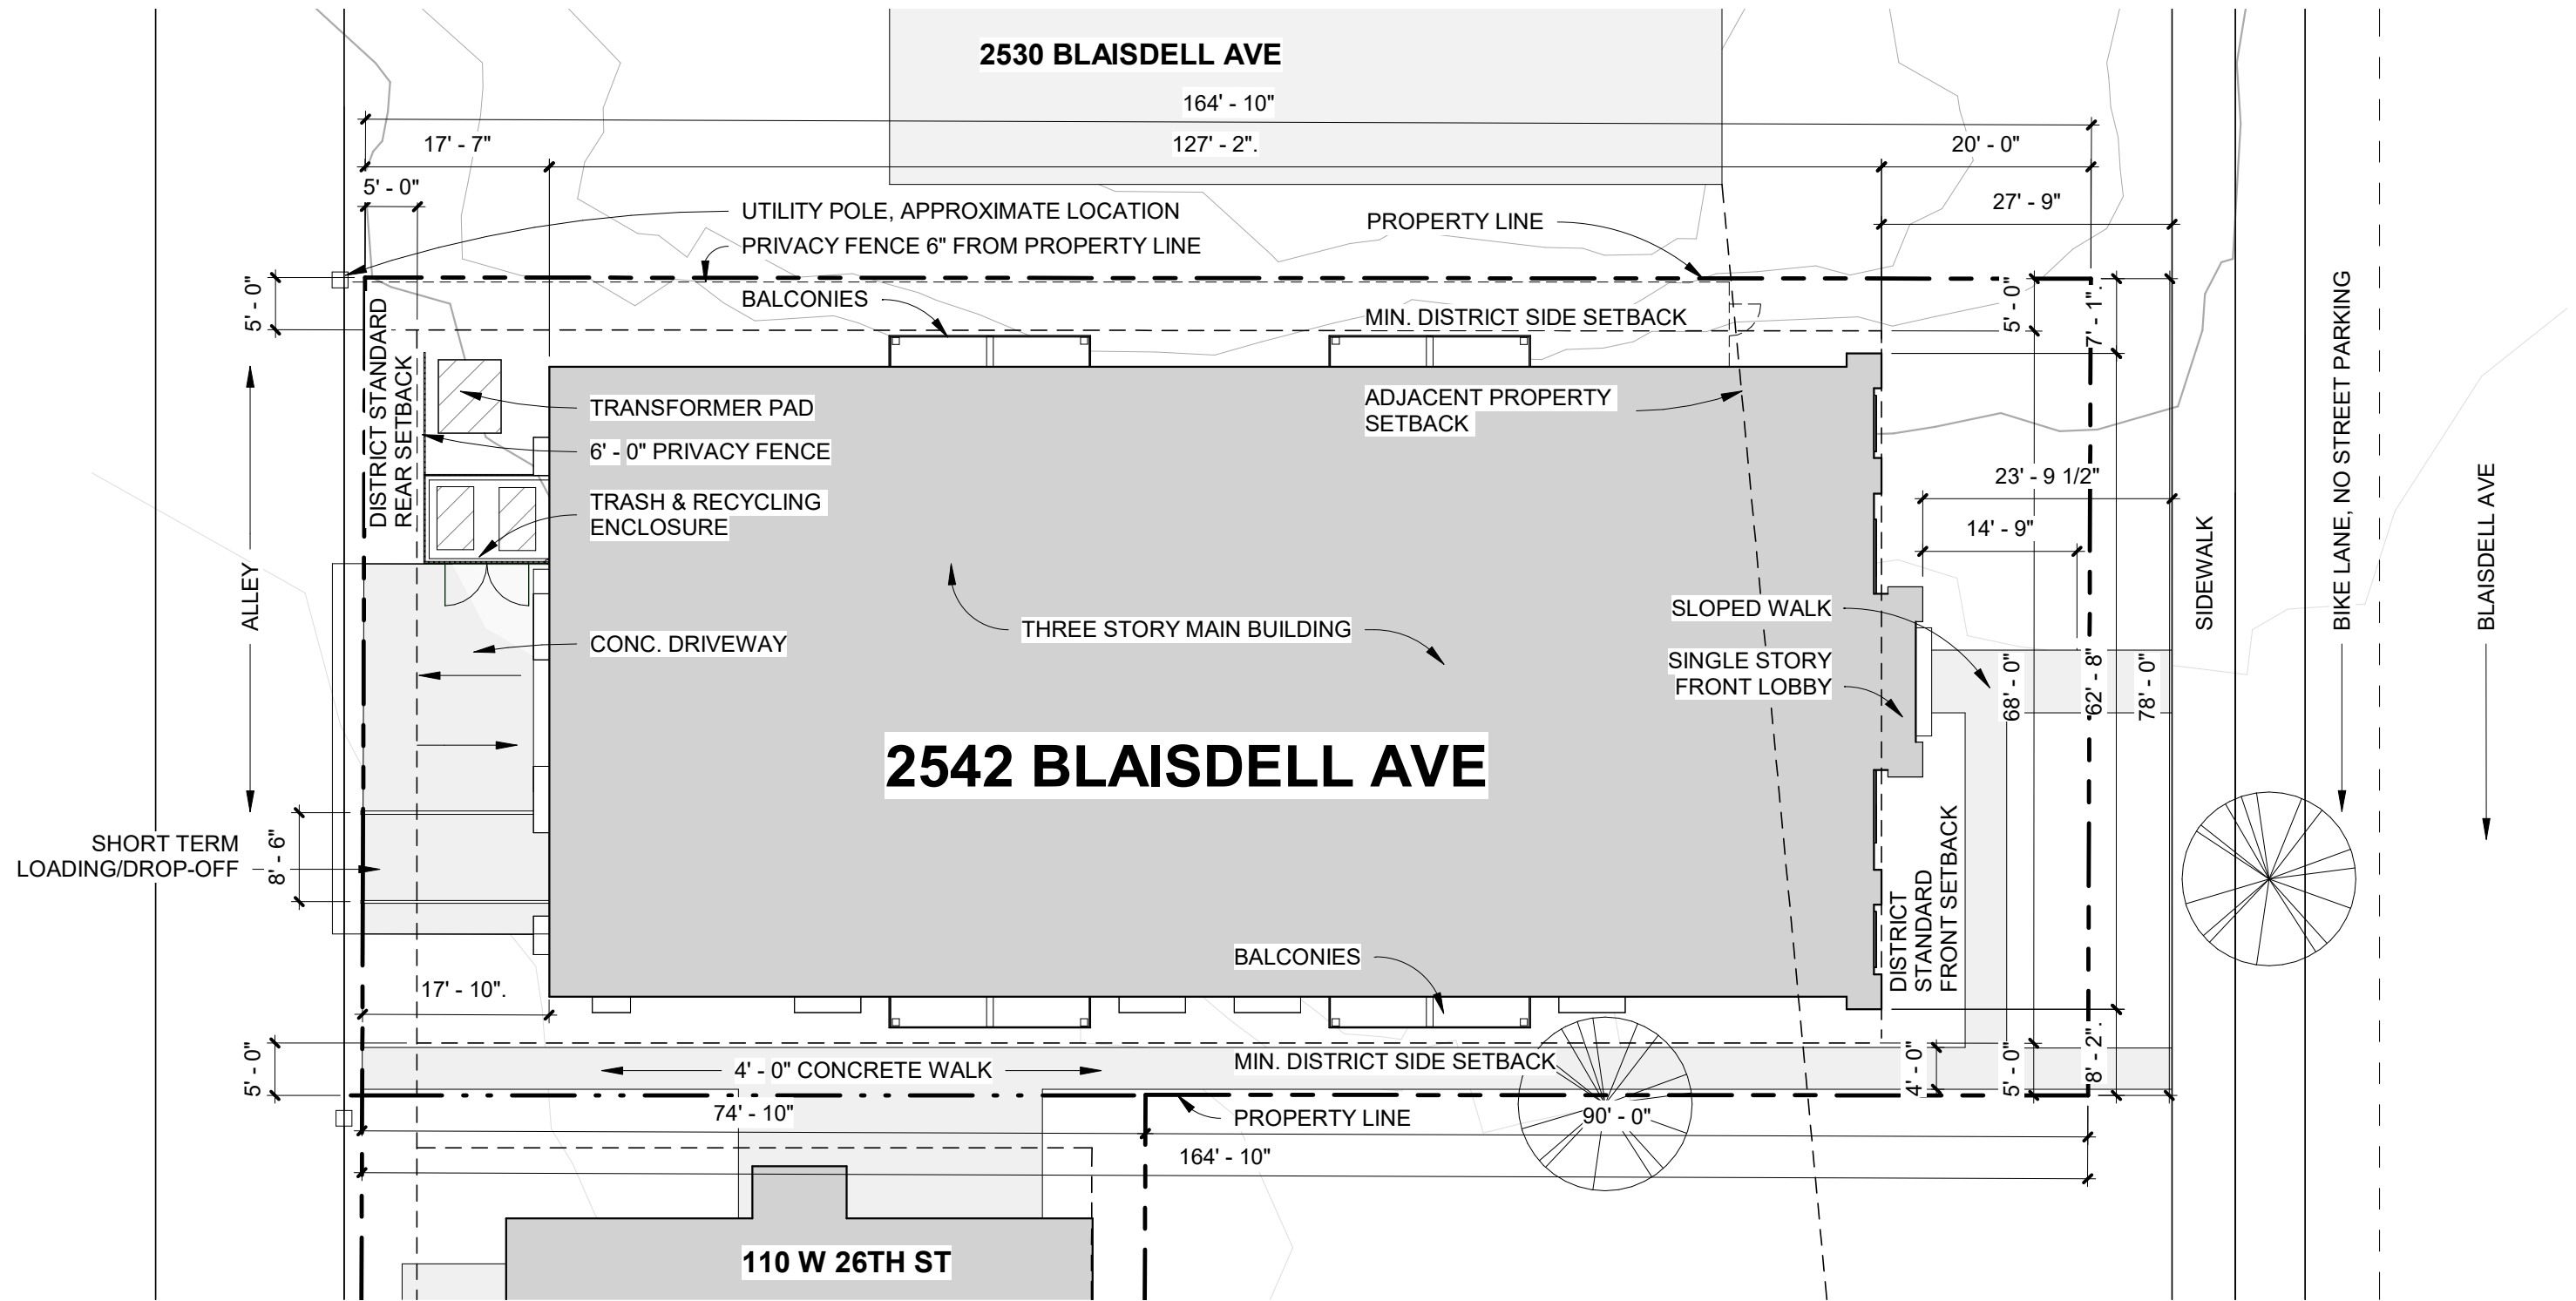

1 SITE PLAN 1/16"
1/16" = 1'-0"




2542 Blaisdell Ave
MINNEAPOLIS, MN

No.	Description	Date

SITE PLAN	
Status	LAND USE
Date	5/27/2022 3:28:37 PM
NOT FOR CONSTRUCTION	

A-5

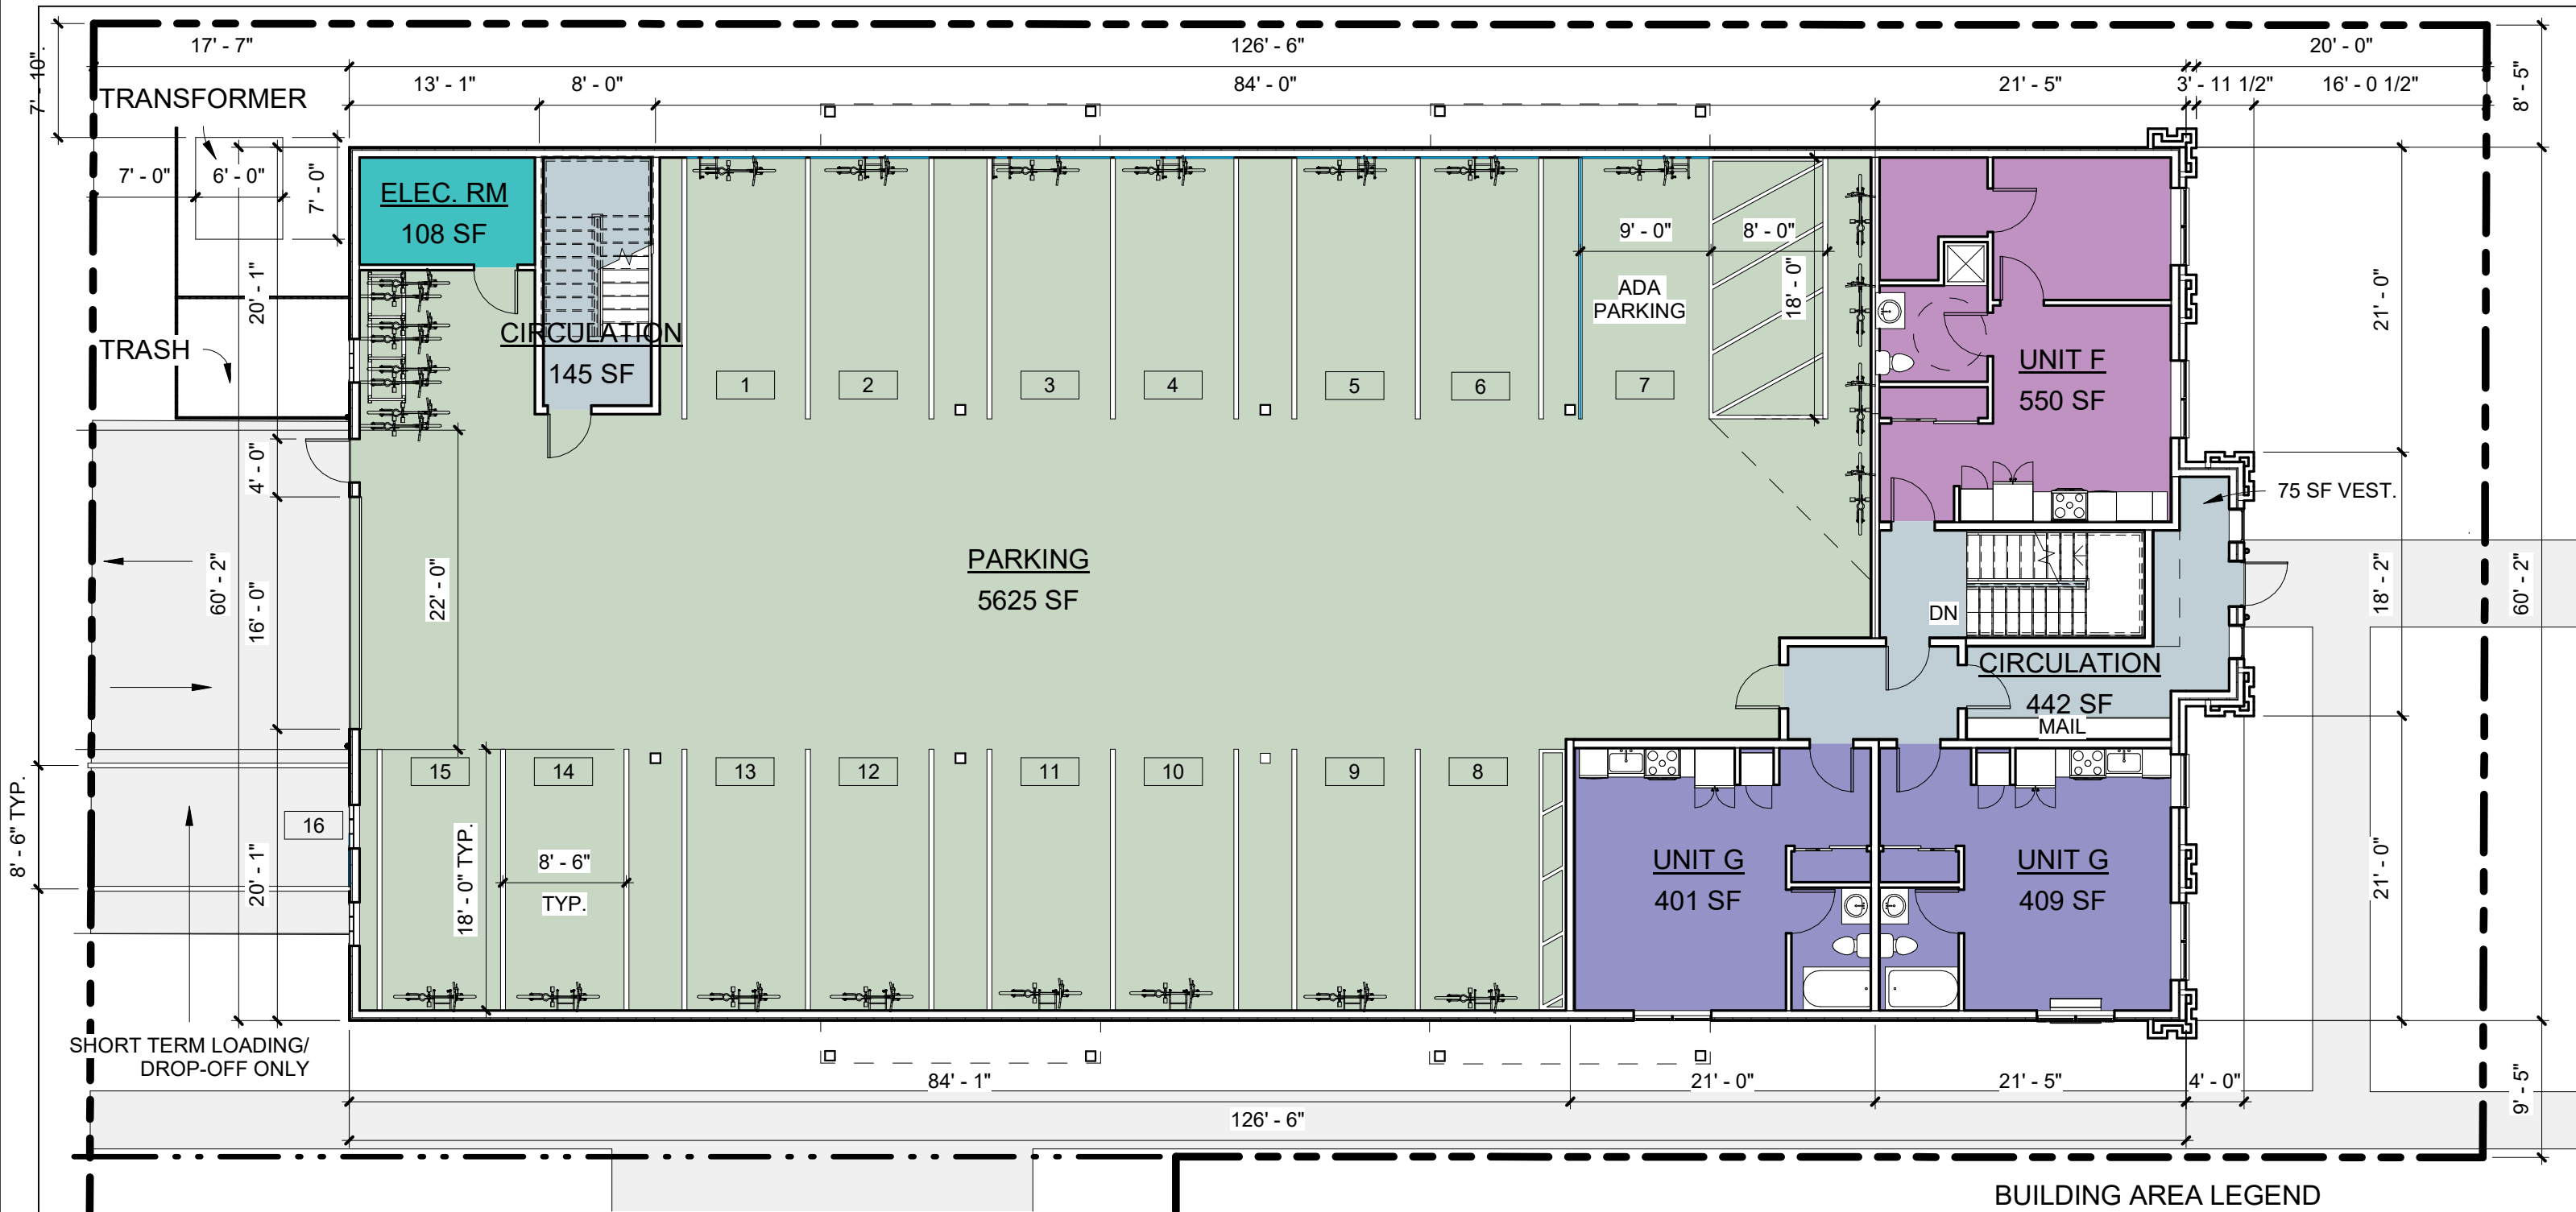

1 FIRST FLOOR PLAN
3/32" = 1'-0"

BUILDING AREA LEGEND

- CIRCULATION
- ELEC. RM
- PARKING
- UNIT F
- UNIT G




2542 Blaisdell Ave
MINNEAPOLIS, MN

No.	Description	Date

FIRST FLOOR PLAN

Status	LAND USE
Date	5/27/2022 3:28:40 PM
NOT FOR CONSTRUCTION	

A-6

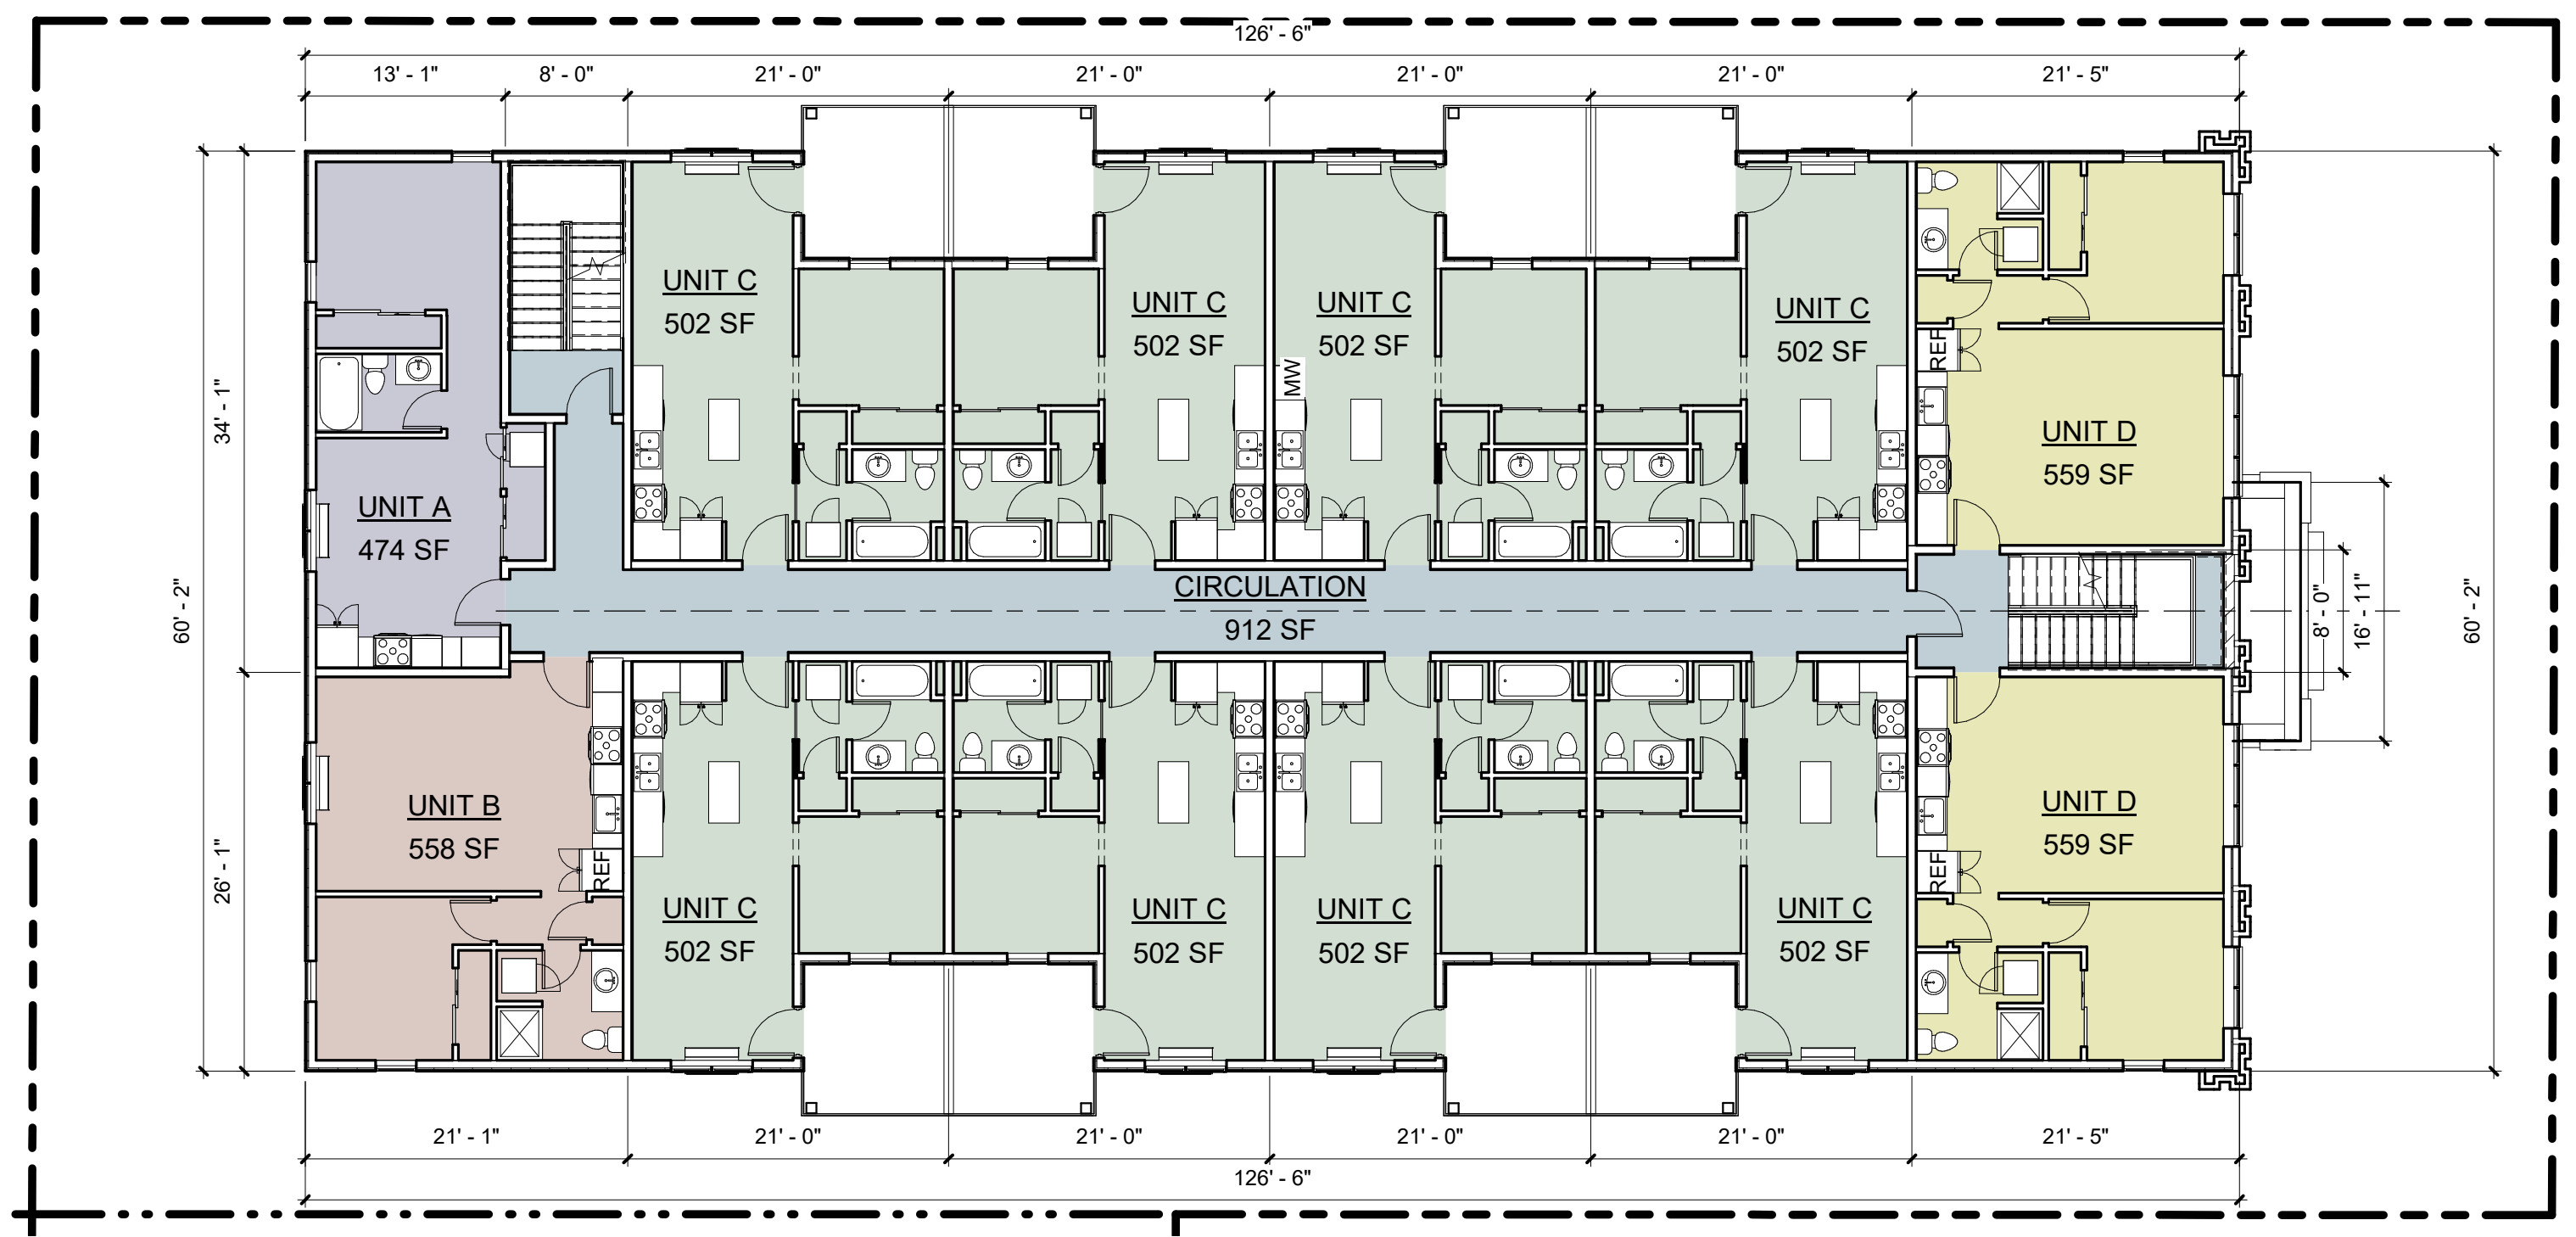

① SECOND & THIRD FLOOR PLANS
3/32" = 1'-0"

BUILDING AREA LEGEND

- CIRCULATION
- UNIT A
- UNIT B
- UNIT C
- UNIT D




2542 Blaisdell Ave
MINNEAPOLIS, MN

No.	Description	Date

SECOND & THIRD FLOOR PLANS

Status	LAND USE
Date	5/27/2022 3:28:44 PM
NOT FOR CONSTRUCTION	

A-7

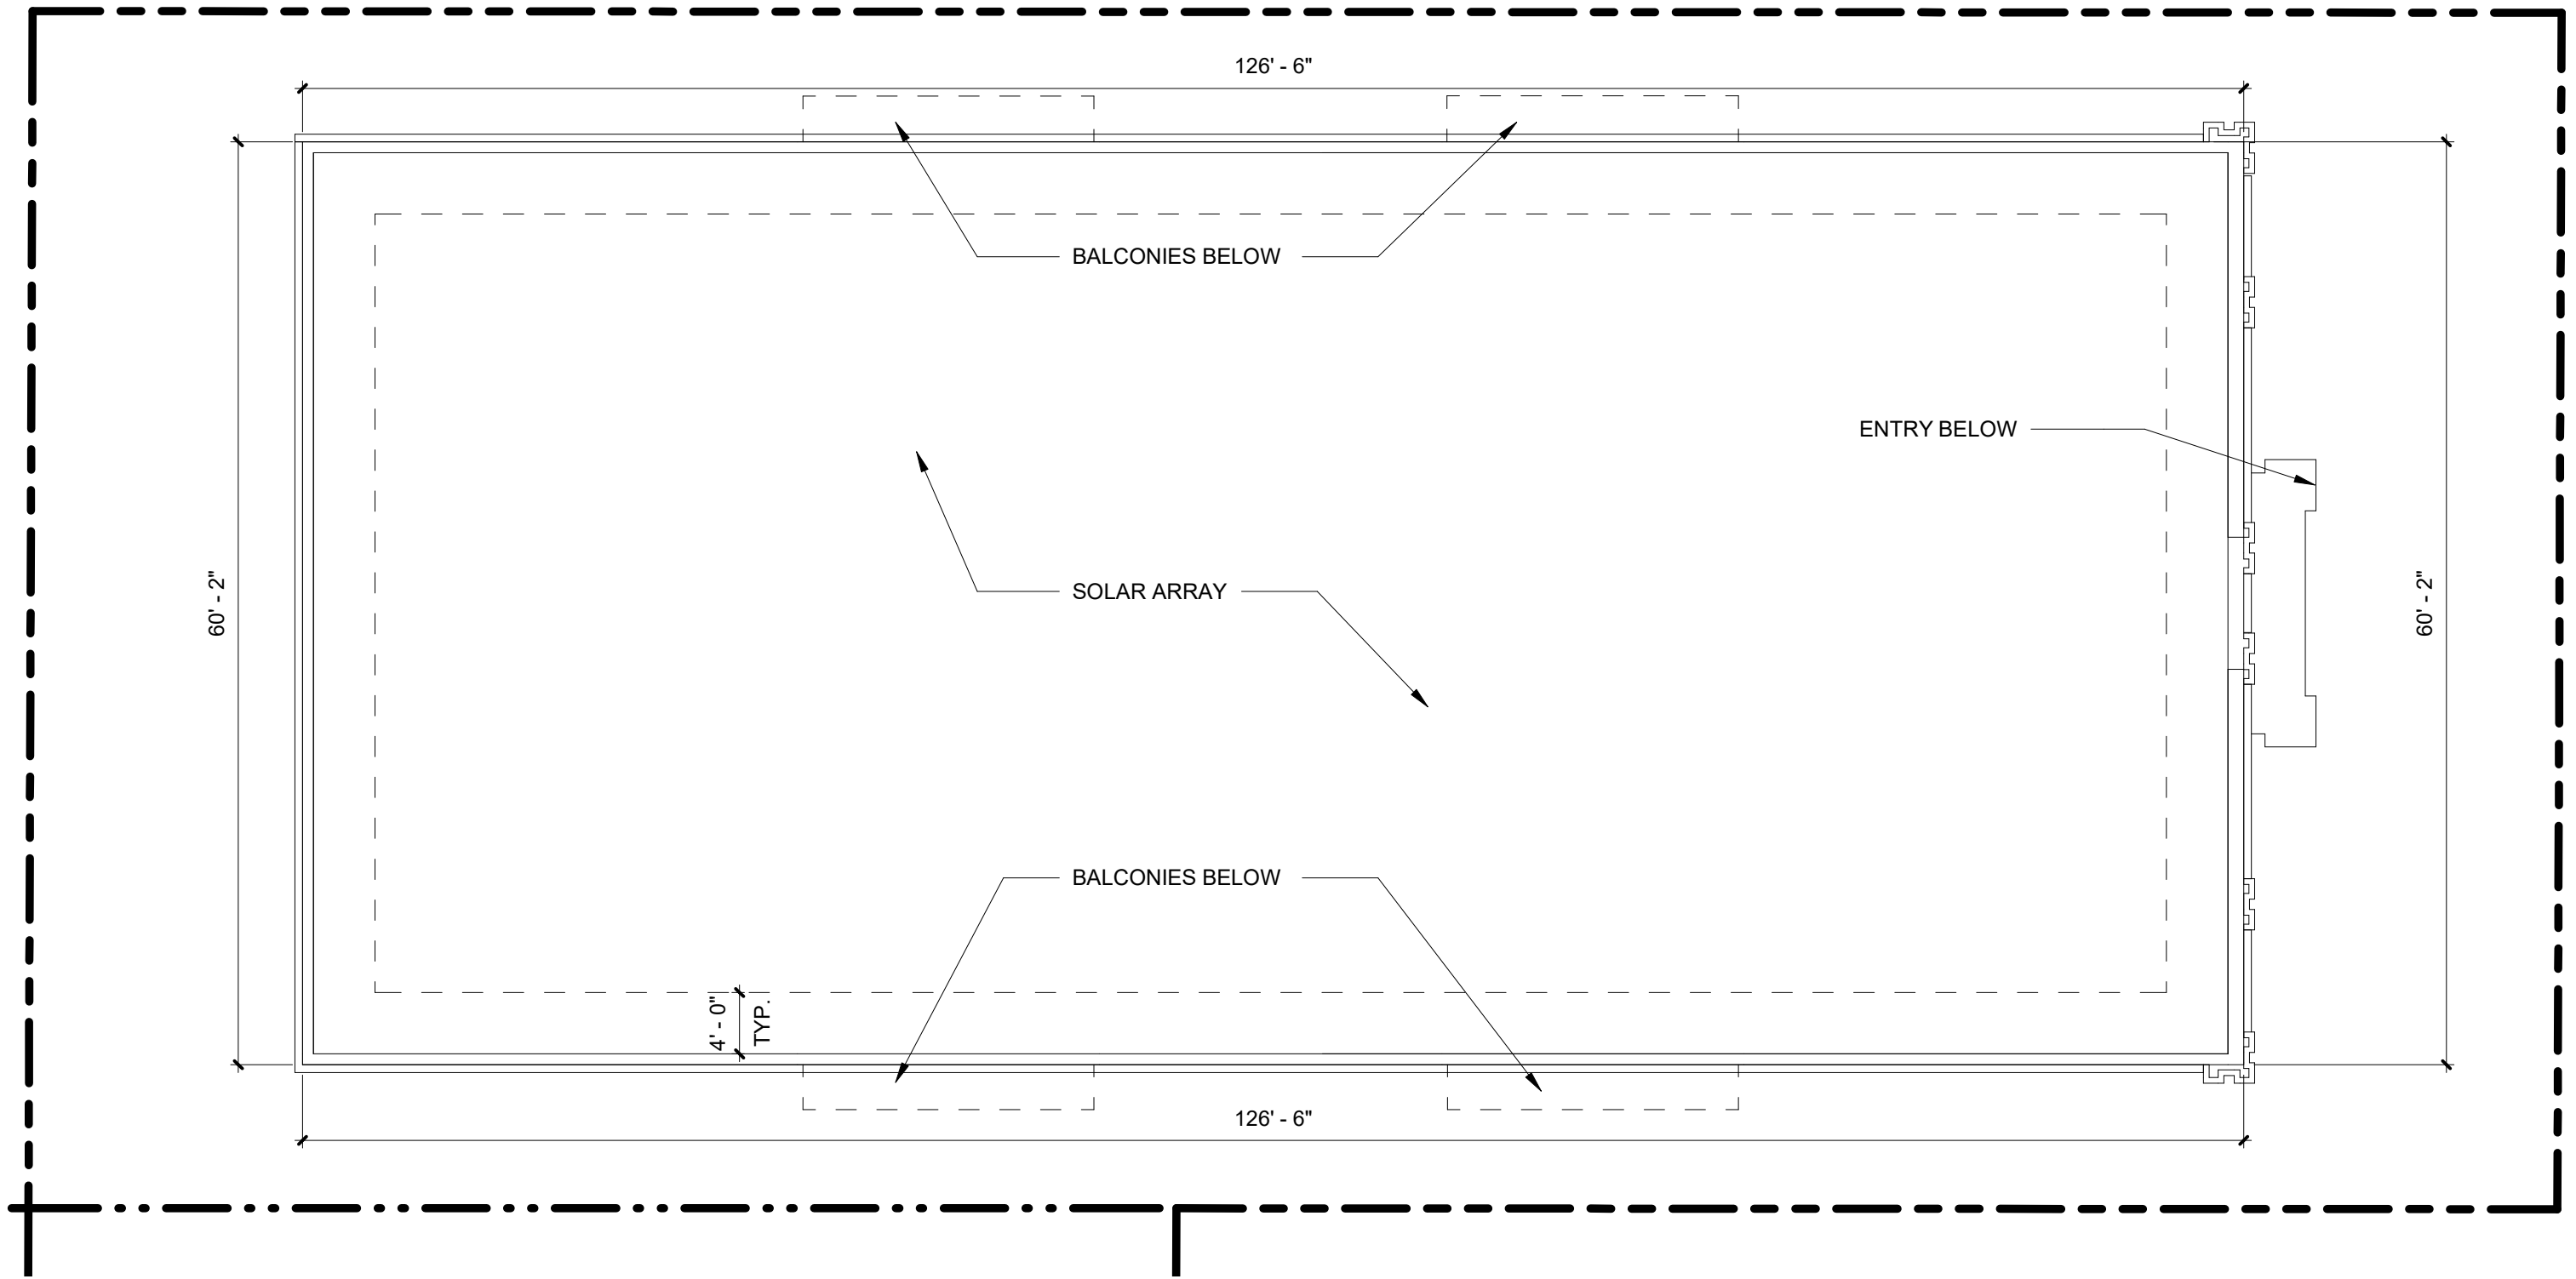

1 ROOF PLAN
3/32" = 1'-0"



2542 Blaisdell Ave

MINNEAPOLIS, MN

No.	Description	Date

ROOF PLAN

Status LAND USE
Date 5/27/2022 3:28:47 PM

NOT FOR CONSTRUCTION

A-8



1 NORTH ELEVATION 3/32"
3/32" = 1'-0"

BRICK 1	277.8	5.80%
METAL PANEL 1	3360.67	70.15%
FIBER CEMENT PANEL	537.92	11.23%
PARAPET COPING	68.41	1.43%
GLAZING/FENESTRATION	416	8.68%
BALCONIES	129.98	2.71%
TOTAL	4790.78	100.00%



2542 Blaisdell Ave
MINNEAPOLIS, MN

No.	Description	Date

NORTH ELEVATION		A-9
Status	LAND USE	
Date	5/27/2022 3:28:52 PM	
NOT FOR CONSTRUCTION		



1 EAST ELEVATION 3/32"
3/32" = 1'-0"

EAST			
	BRICK 1	1713.3	75.48%
	BRICK 2	63.32	2.79%
	PARAPET COPING	38.89	1.71%
	GLAZING/FENESTRATION	434.47	19.14%
	BALCONIES	19.89	0.88%
	TOTAL	2269.87	100.00%



2542 Blaisdell Ave
MINNEAPOLIS, MN

No.	Description	Date


EAST ELEVATION	
Status	LAND USE
Date	5/27/2022 3:28:59 PM
NOT FOR CONSTRUCTION	

A-10



1 SOUTH ELEVATION 3/32"
3/32" = 1'-0"

BRICK 1	277.8	5.80%
METAL PANEL 1	3360.67	70.15%
FIBER CEMENT PANEL	537.92	11.23%
PARAPET COPING	68.41	1.43%
GLAZING/FENESTRATION	416	8.68%
BALCONIES	129.98	2.71%
TOTAL	4790.78	100.00%

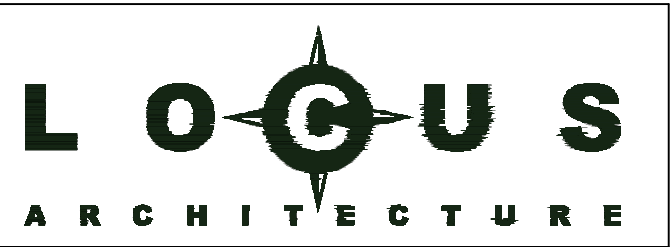

2542 Blaisdell Ave
MINNEAPOLIS, MN

No.	Description	Date

SOUTH ELEVATION		A-11
Status	LAND USE	
Date	5/27/2022 3:29:05 PM	
NOT FOR CONSTRUCTION		



1 WEST ELEVATION 3/32"
3/32" = 1'-0"

WEST			
	BRICK 1	97.53	4.47%
	METAL PANEL 1	1723.8	79.05%
	METAL PANEL 2	11.21	0.51%
	PARAPET COPING	30.58	1.40%
	GLAZING/FENESTRATION	317.54	14.56%
	BALCONIES	19.89	0.91%
	GLASS BLOCK	51.31	2.35%
	TOTAL	2180.66	100.00%




2542 Blaisdell Ave

MINNEAPOLIS, MN

No.	Description	Date

WEST ELEVATION	
Status	LAND USE
Date	5/27/2022 3:29:11 PM
NOT FOR CONSTRUCTION	

A-12

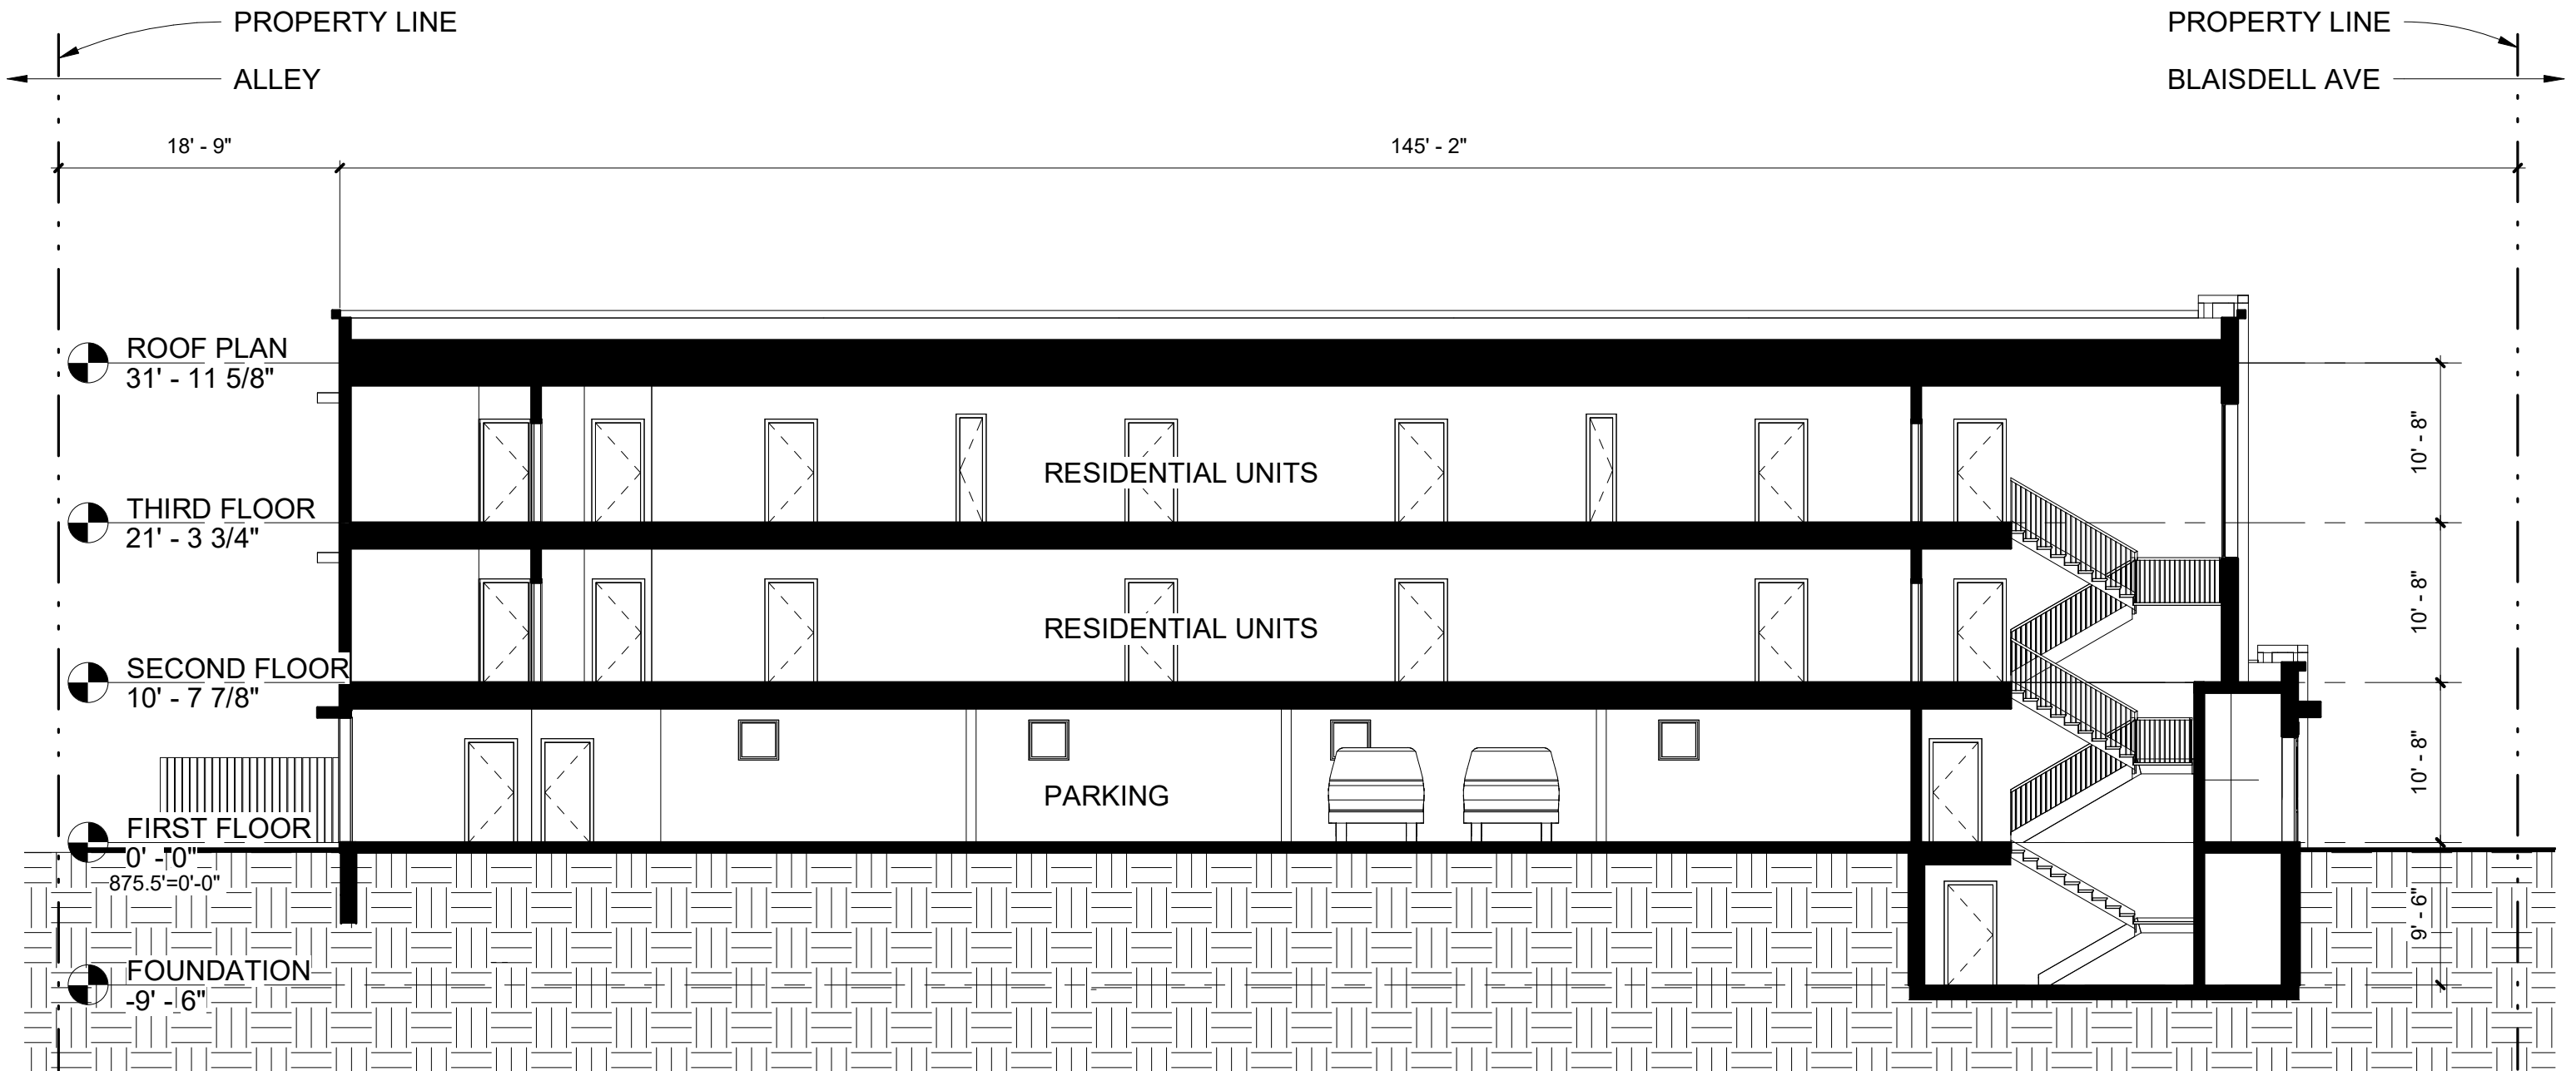


① E/W SECTION LOOKING NORTH 3/32"
3/32" = 1'-0"



2542 Blaisdell Ave
MINNEAPOLIS, MN


No.	Description	Date

SECTIONS	
Status	LAND USE
Date	5/27/2022 3:35:12 PM
NOT FOR CONSTRUCTION	
A-13	

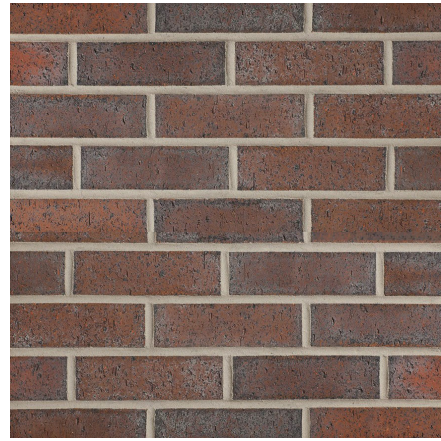

BRICK

GLEN - GERY
 SIOUX CITY BRICK COLLECTION
 MOUNTAIN SHADOW VELOUR
 MODULAR FACE BRICK
 (3 5/8" X 2 5/8" X 7 5/8")

 

METAL PANEL

ATAS METAL PANEL SIDING
 CONCORD CREAM
 SIZE AND STYLE TBD



BRICK

GLEN - GERY
 SIOUX CITY BRICK COLLECTION
 EBONITE VELOUR
 MODULAR FACE BRICK
 (3 5/8" X 2 5/8" X 7 5/8")



PRECAST STONE

READING ROCK-CAST STONE
 ROCK CAST SERIES
 CHARLOTTE TAN
 WALL COPING
 SIZE VARIES



FIBER CEMENT

NICHIHA
 ARCHITECTURAL WALL PANEL
 FINISH TBD



BALCONIES

CLASSIC BRONZE
 MANUFACTURER TBD
 FINISH TBD



2542 Blaisdell Ave

MINNEAPOLIS, MN

No.	Description	Date

MATERIALS		A-14
Status	LAND USE	
Date	5/27/2022	
NOT FOR CONSTRUCTION		