

Lake Street Dwelling - Phases 2 and 3



esg






1.13.2020



1.13.2020

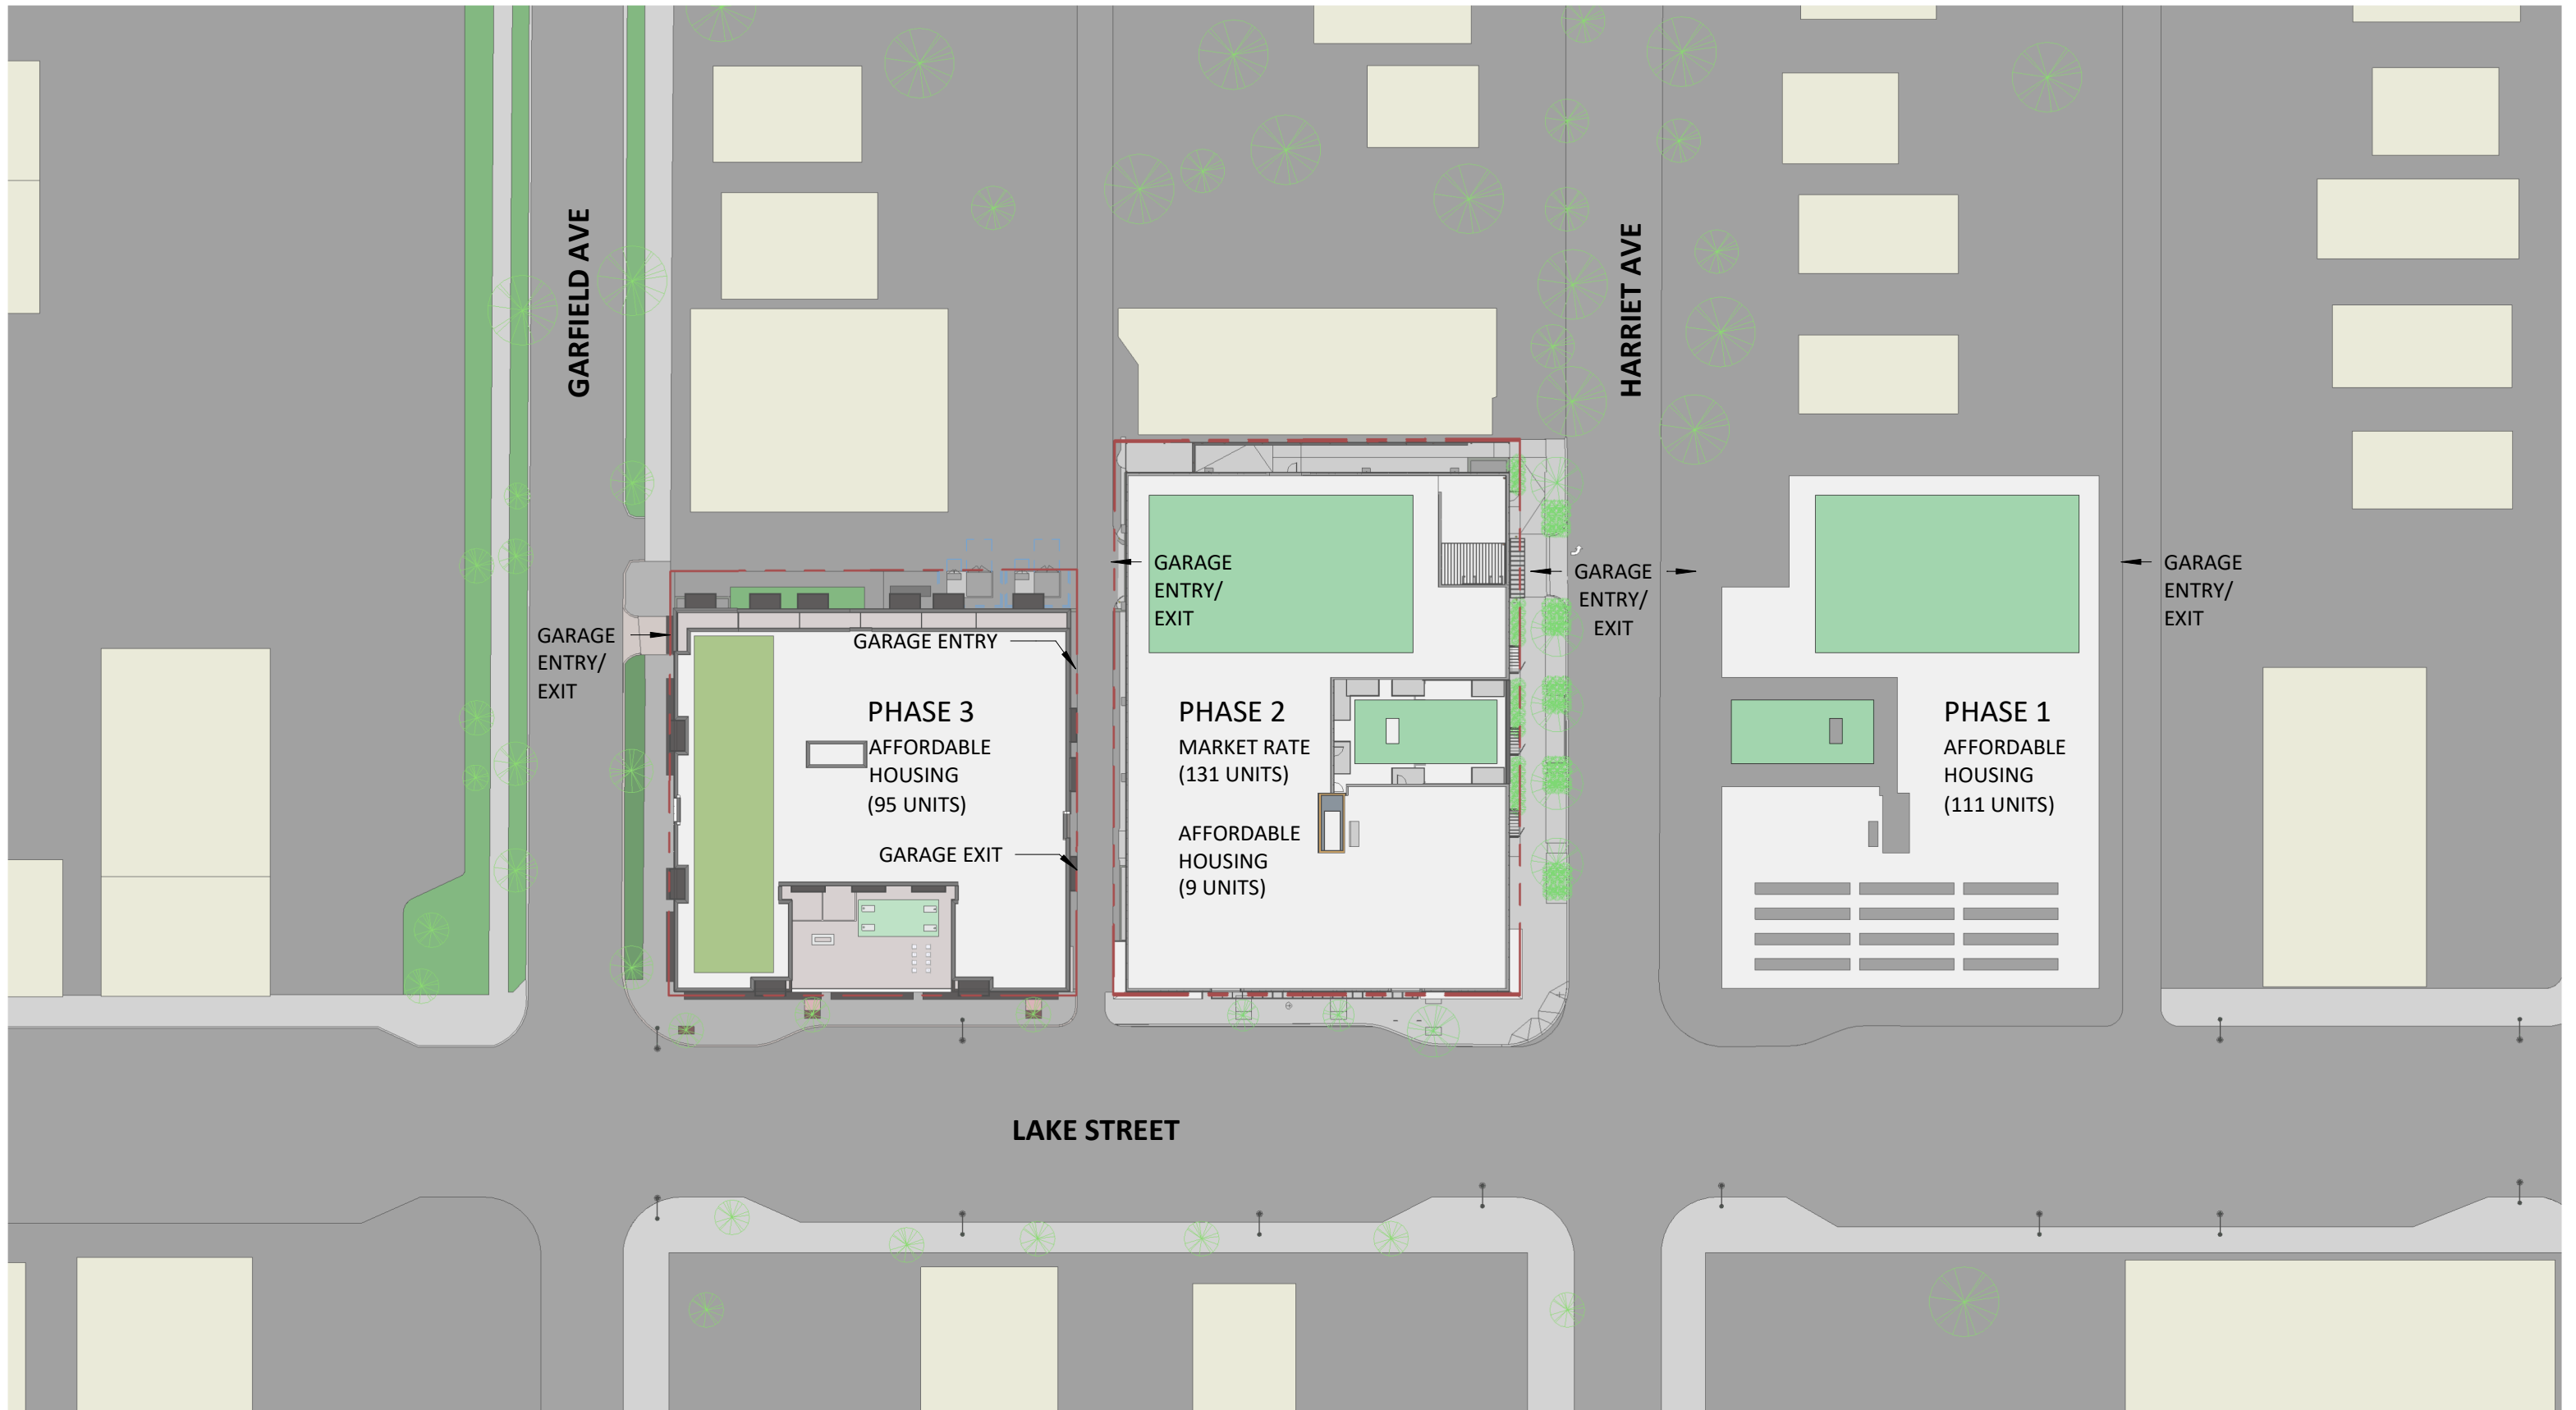

1.13.2020



HARRIET CENTERLINE

LANDSCAPE AREAS (TYP)


HARRIET AVE.

LANDSCAPE AREAS (TYP)

Legend

- AMENITY
- BOH
- CIRCULATION
- PARKING
- PUBLIC
- RESIDENTIAL UNIT
- STORAGE

BIKE SHARE
-DOCKLESS AS SHOWN
8-10 STALLS

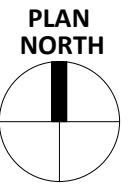


Scale: 3/64" = 1'-0"

01.13.2020



Lake Street Dwelling - Phase 2
Minneapolis, MN

LEVEL 1 PLAN
MP1.1

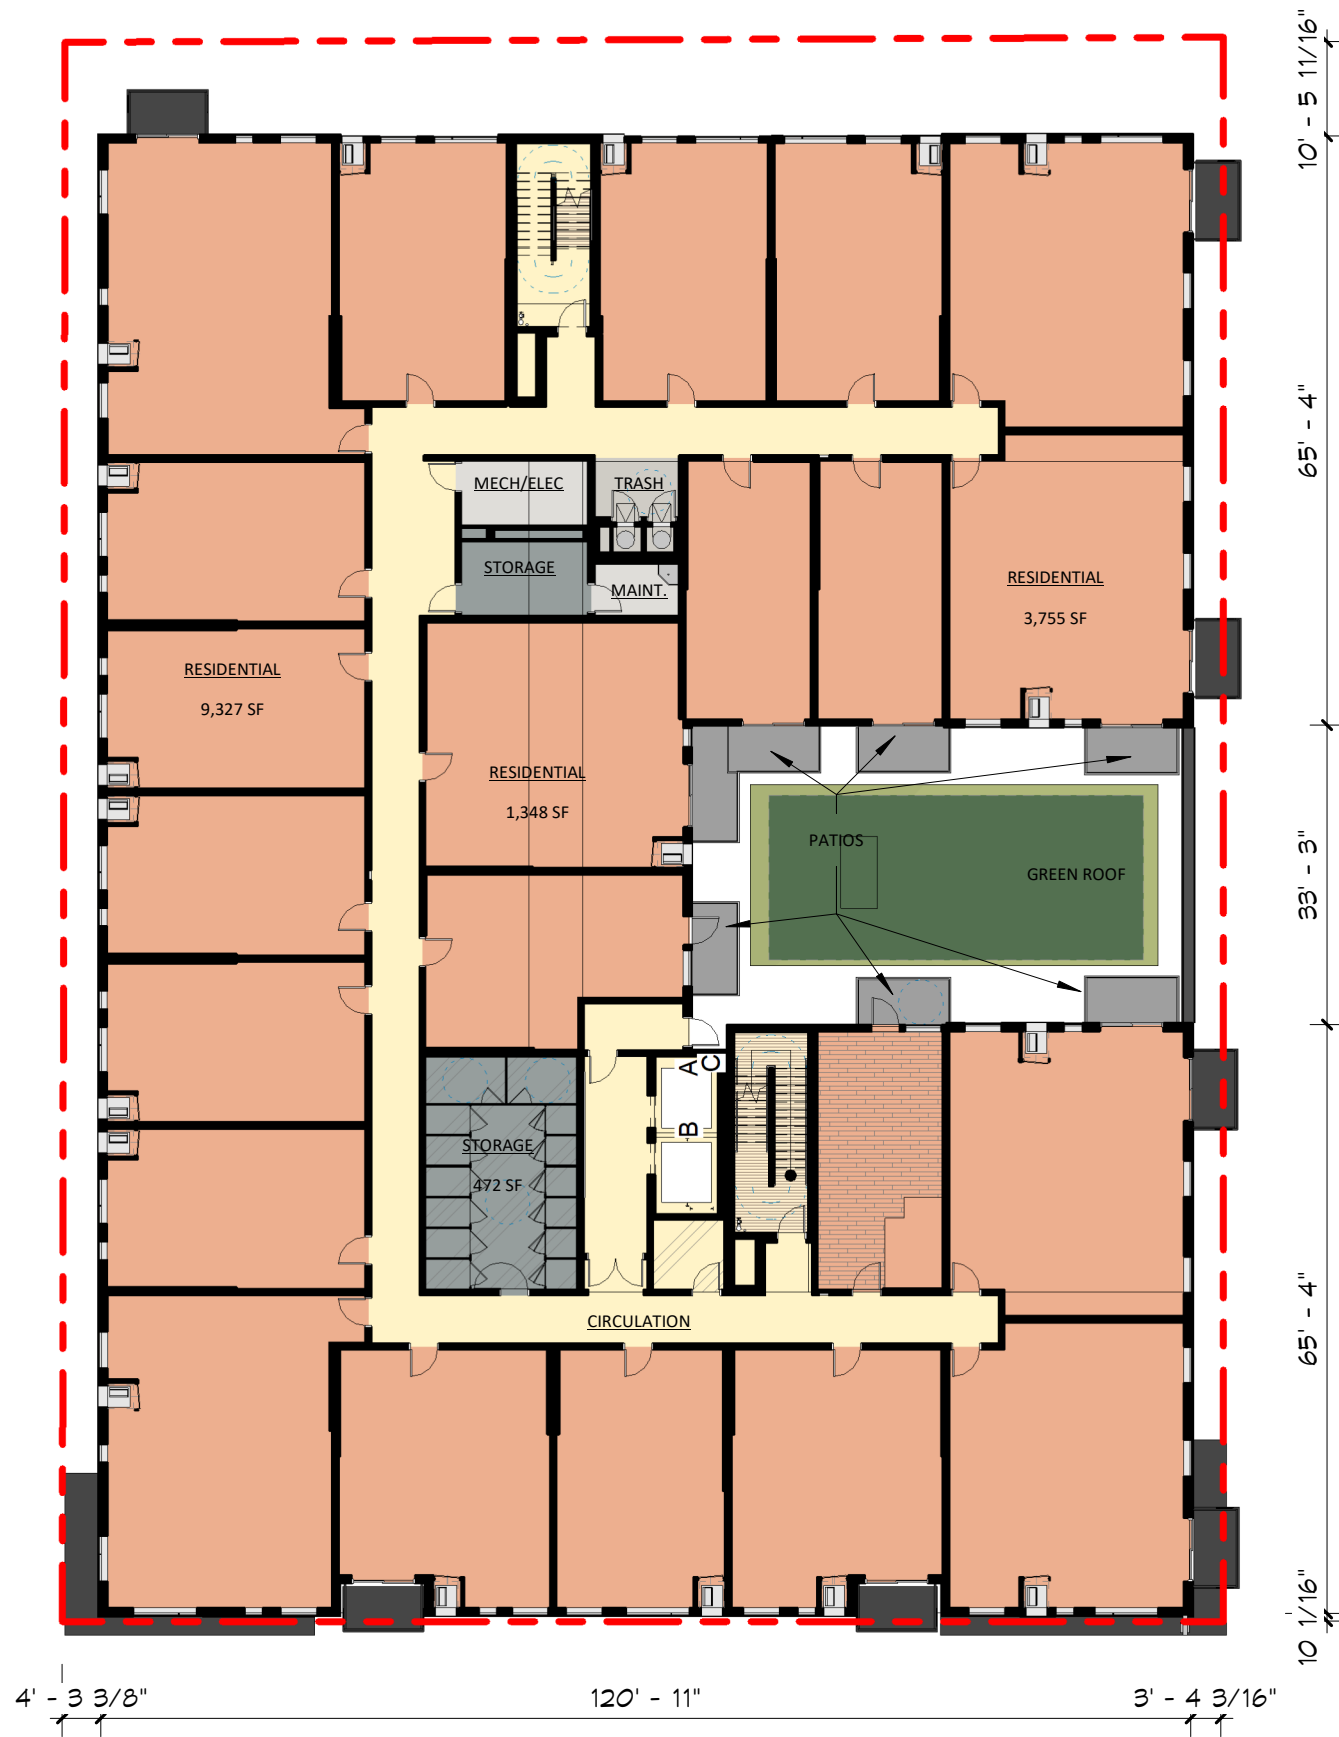


Scale: 3/64" = 1'-0"

01.13.2020



- Legend**
- BOH
 - CIRCULATION
 - RESIDENTIAL UNIT
 - STORAGE
 - TRASH

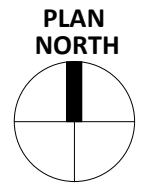



Scale: 3/64" = 1'-0"

01.13.2020



01.13.2020

Scale: 3/64" = 1'-0"

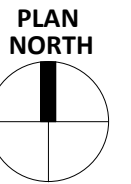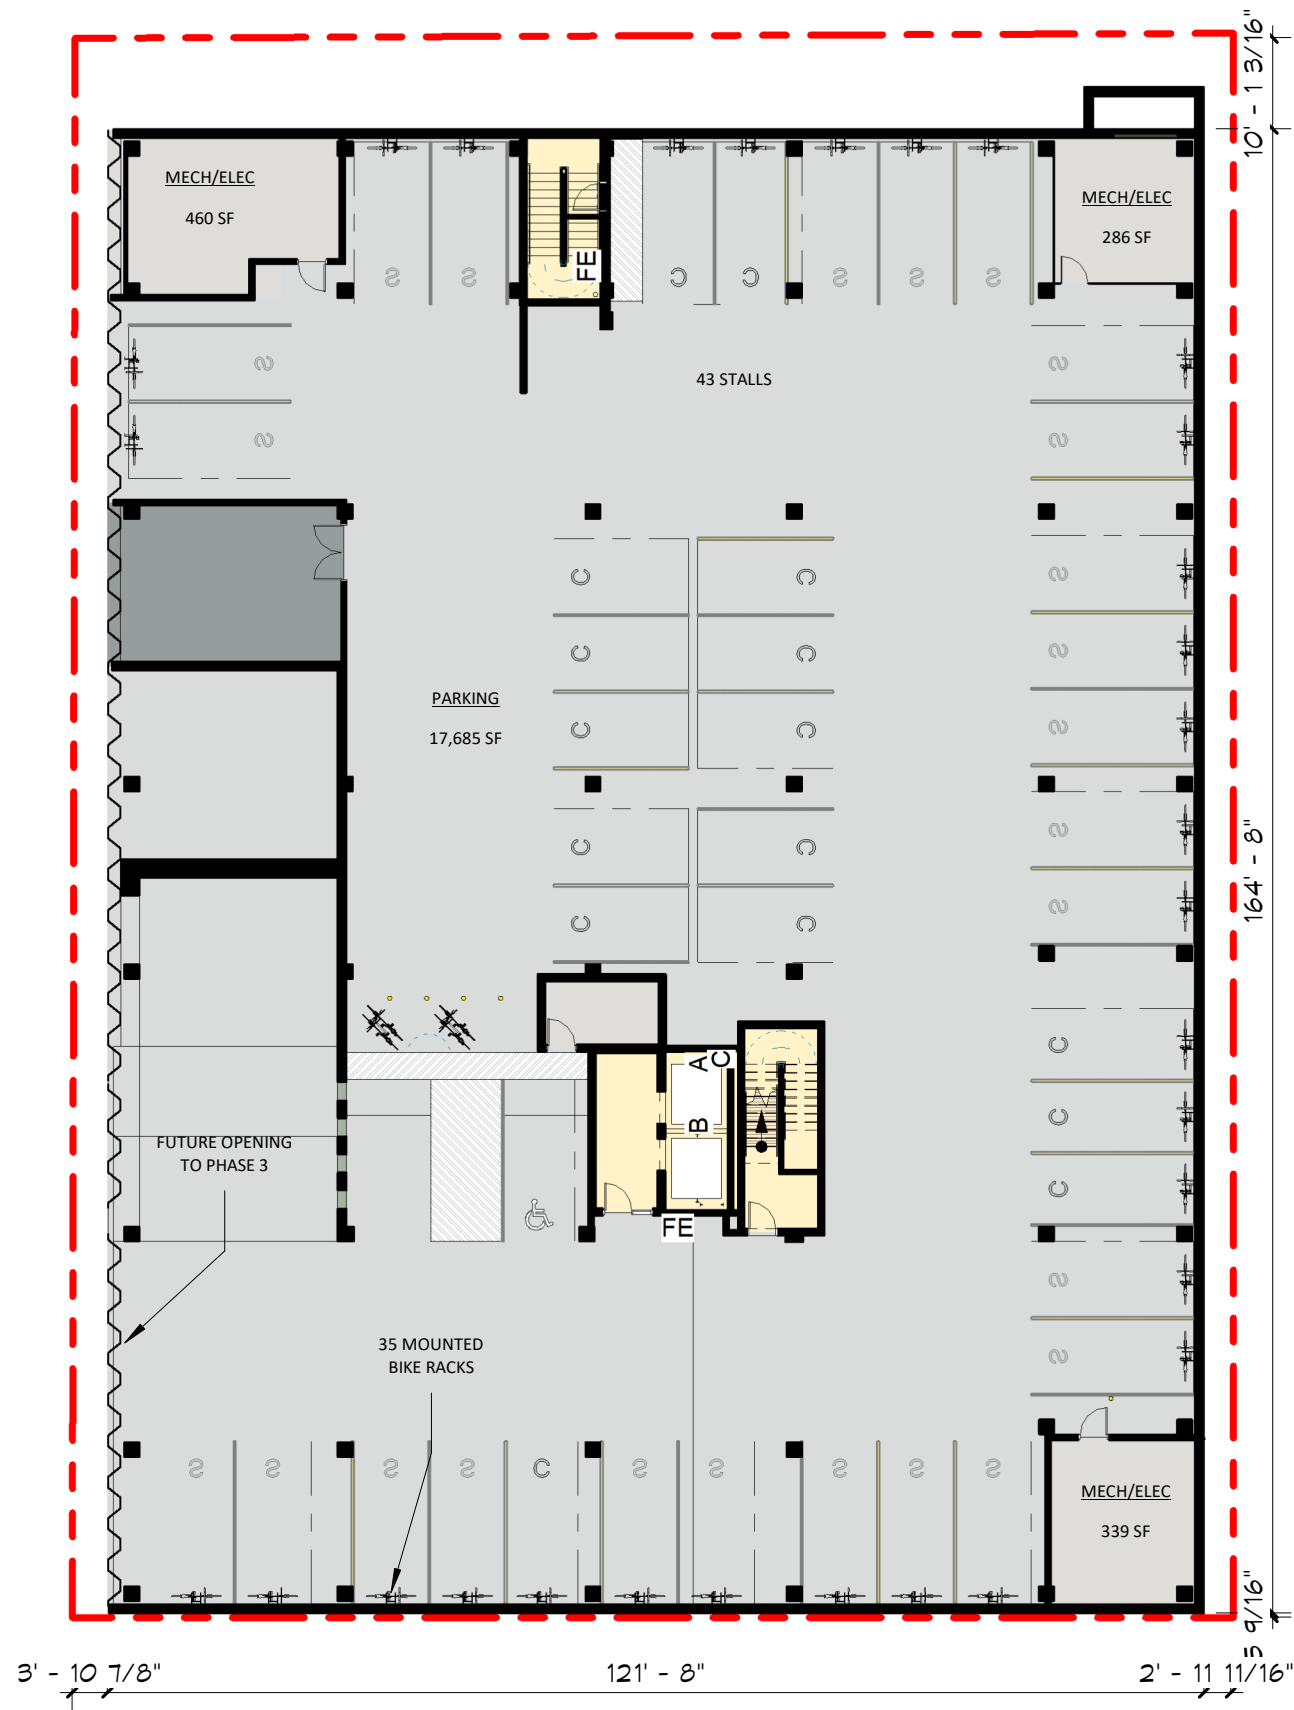

01.13.2020

Scale: 3/64" = 1'-0"



01.13.2020

Scale: 1/16" = 1'-0"




01.13.2020

Scale: 1/16" = 1'-0"



01.13.2020

Scale: 1/16" = 1'-0"

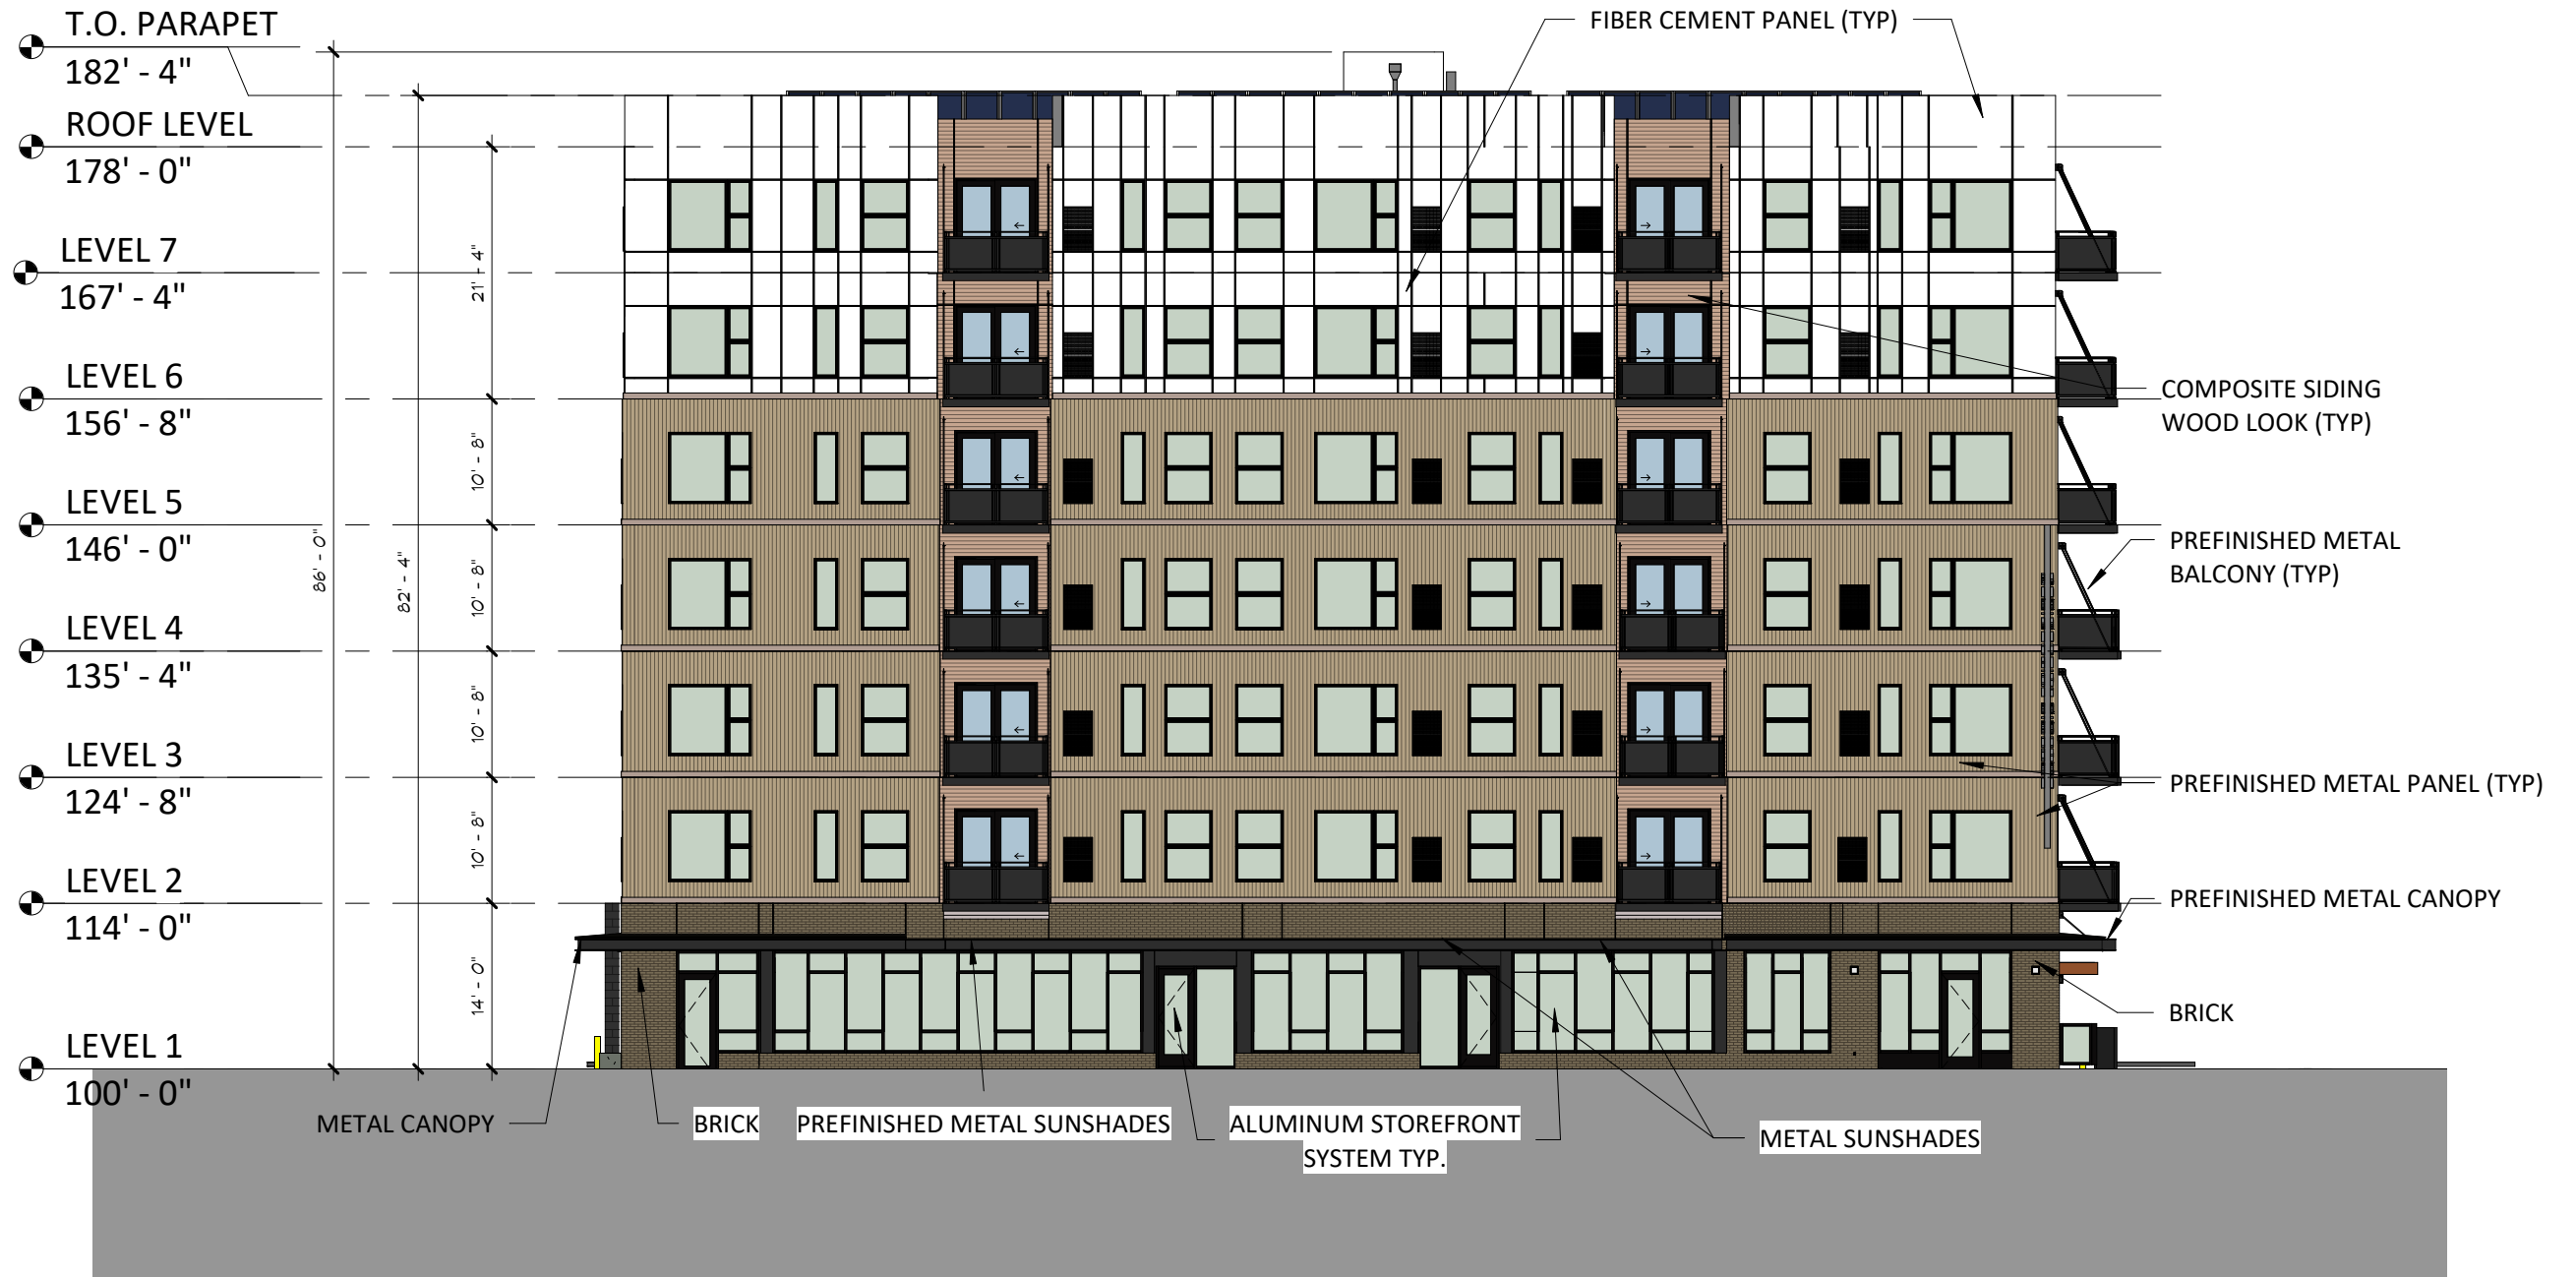

01.13.2020

Scale: 1/16" = 1'-0"



- Legend**
- AMENITY
 - CIRCULATION
 - COMMON / CIRCULATION
 - PARKING
 - PUBLIC
 - SERVICE


1.13.2020

Scale: 3/64" = 1'-0"




1.13.2020

Scale: 3/64" = 1'-0"

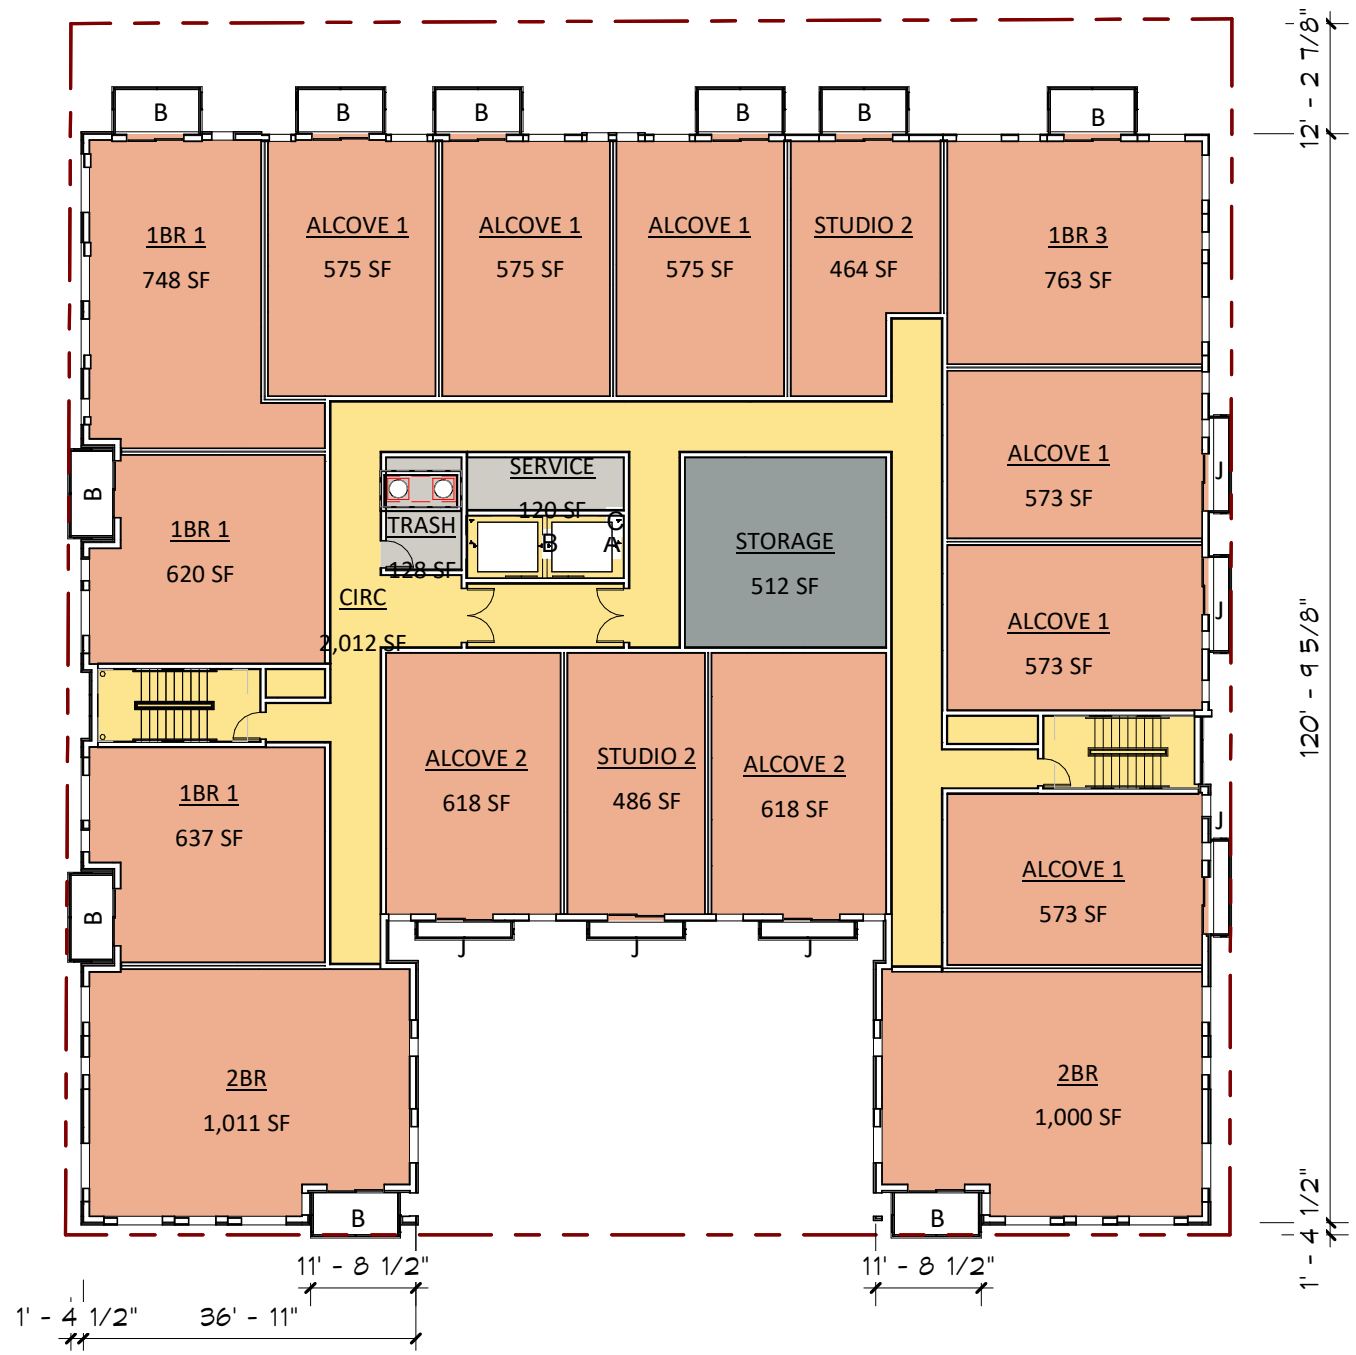


1.13.2020

Scale: 3/64" = 1'-0"

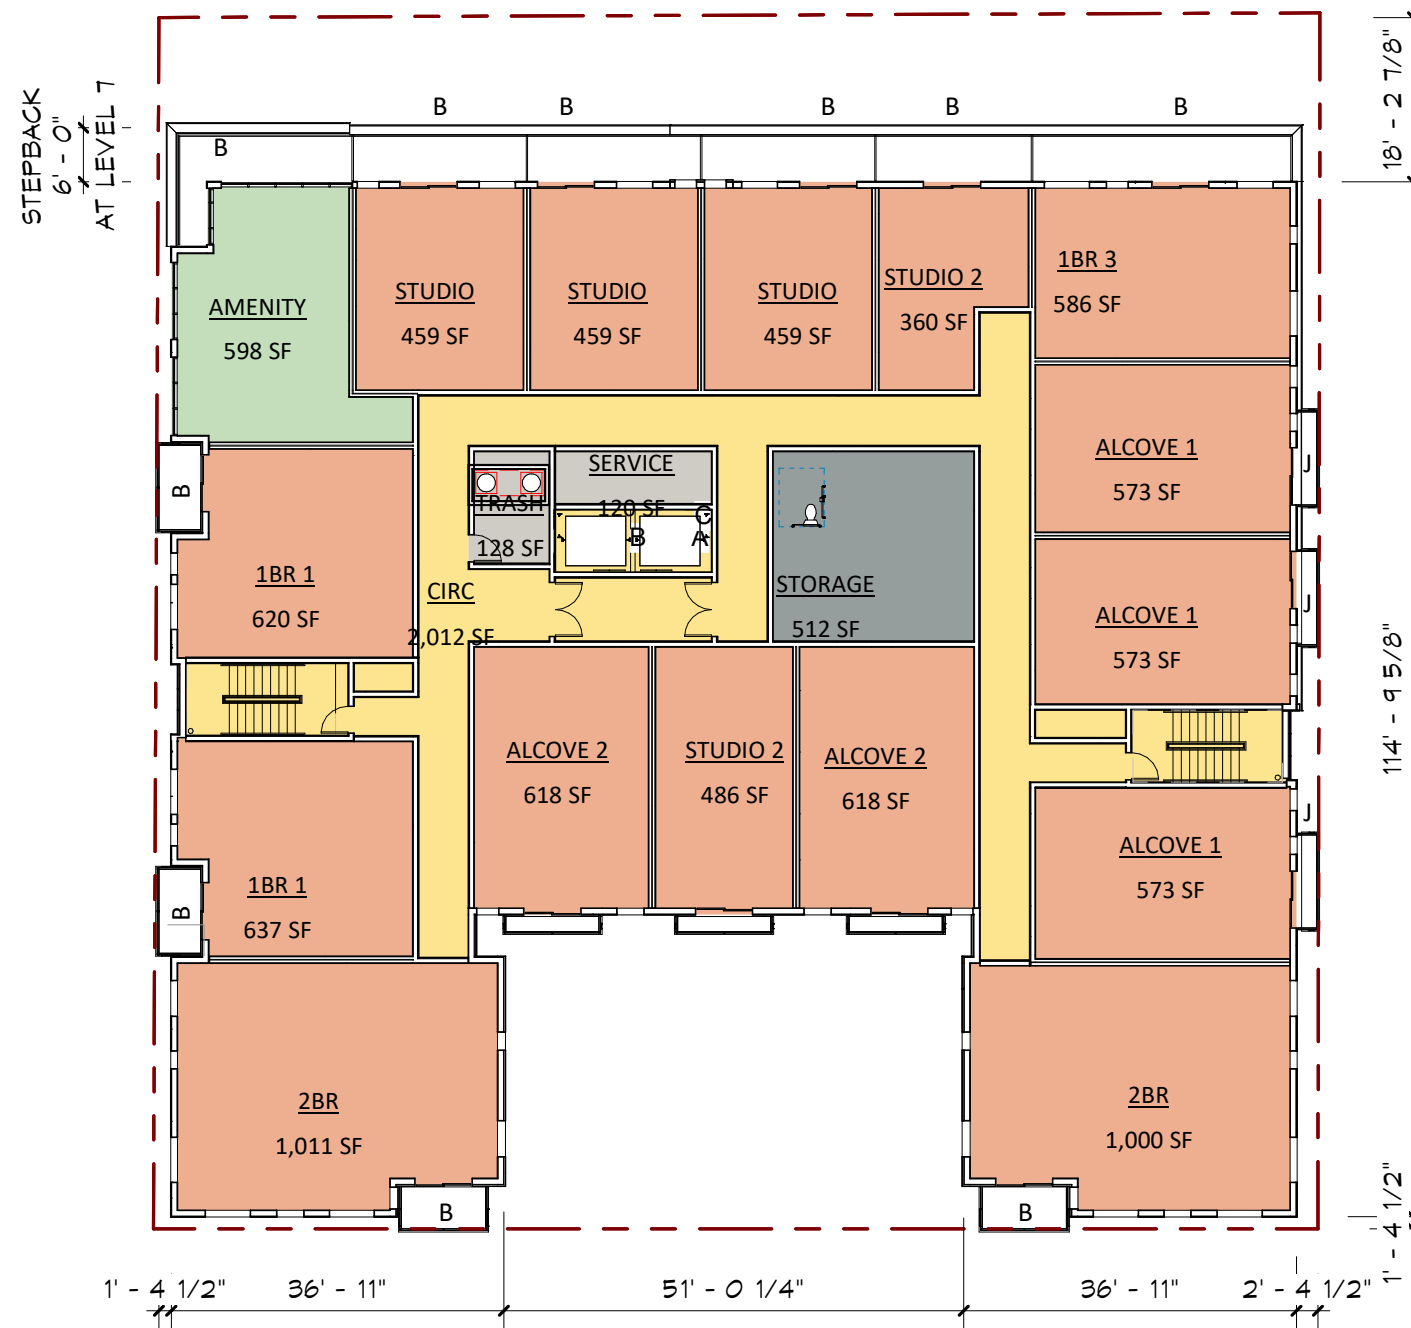

1.13.2020

Scale: 3/64" = 1'-0"

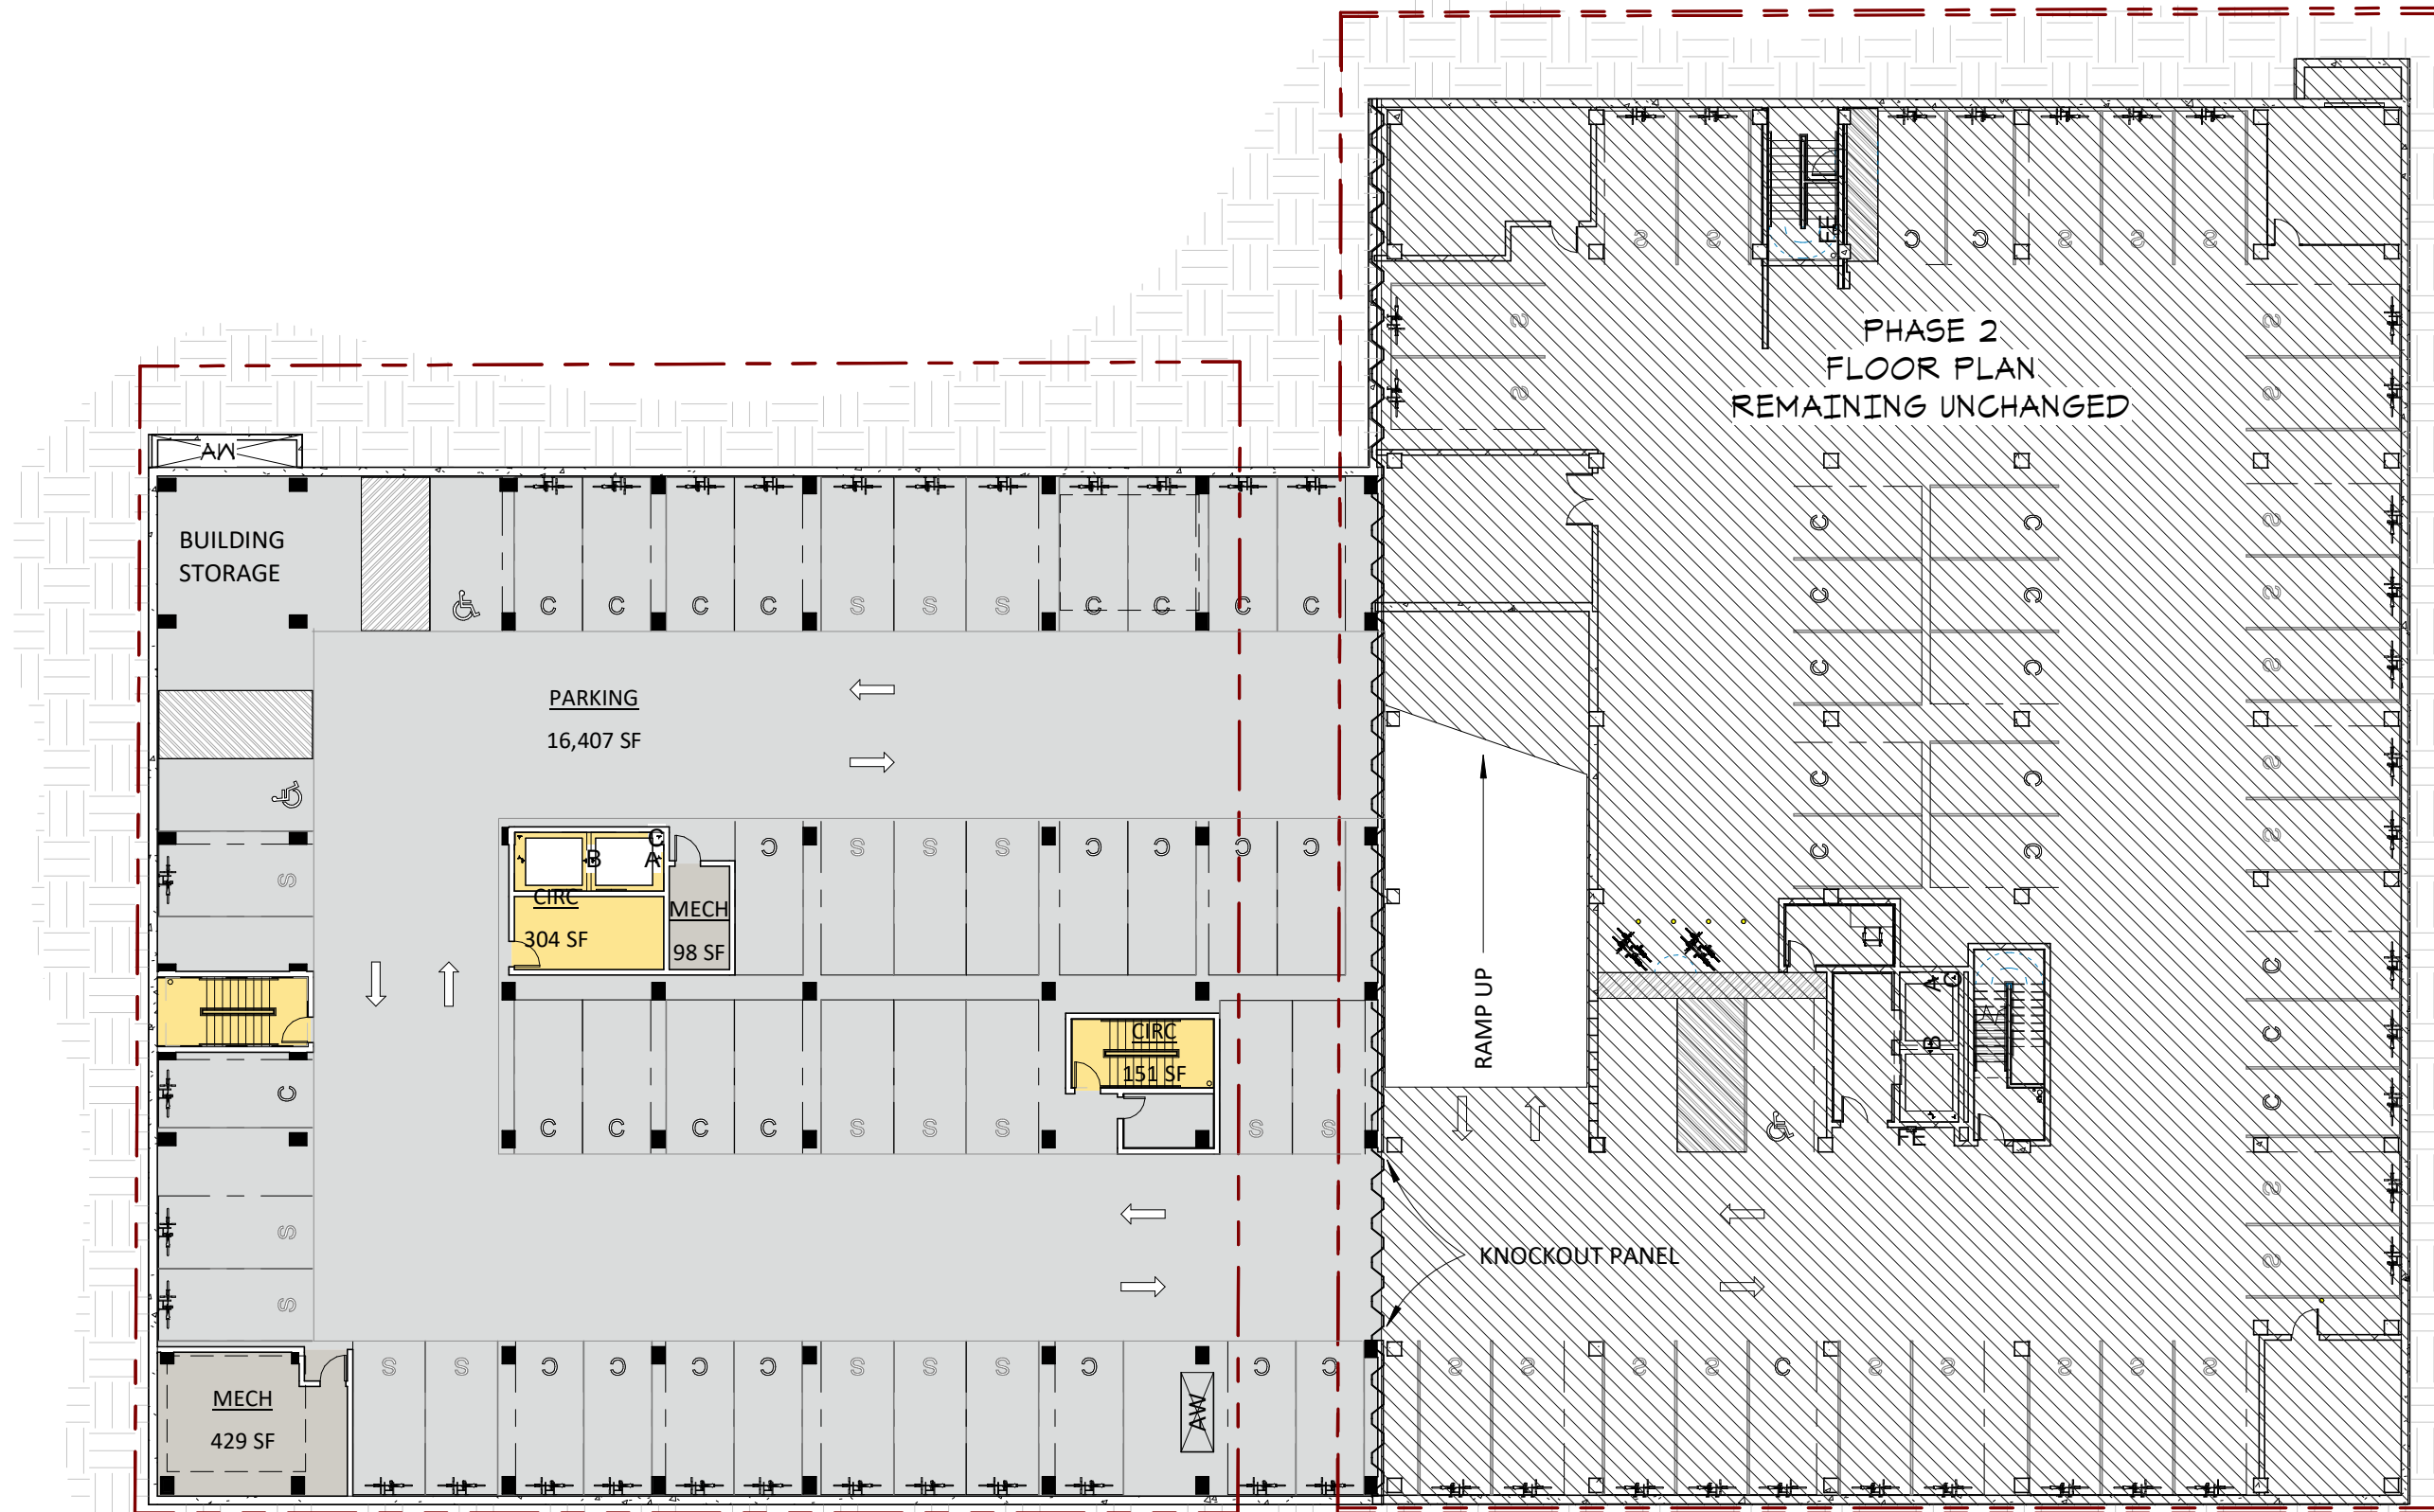

1.13.2020

PHASE 3

PHASE 2

Scale: 3/64" = 1'-0"



1.13.2020



1.13.2020



1.13.2020



1.13.2020

Scale: 3/32" = 1'-0"