

Andy Campbell
Design Company

Yess Yoga
101 26th St E
Minneapolis MN 55404

Signature
I hereby certify that this plan, specification or report as prepared by me or under my direct supervision and that I am a duly registered architect under the laws of the State of Minnesota

Signature
Andrew Campbell
Name

Date
49948
Registration Number

Architect
Andy Campbell
Design Company
3743 Blaisdell Ave
Minneapolis, MN 55409
612.432.1891
andy@acdcstudio.com


Current Issue
PROGRESS
DRAWINGS
7-1-19

Sheet Title
MAIN LEVEL PLAN

Sheet Number


A2.1

©ACDC, 2019

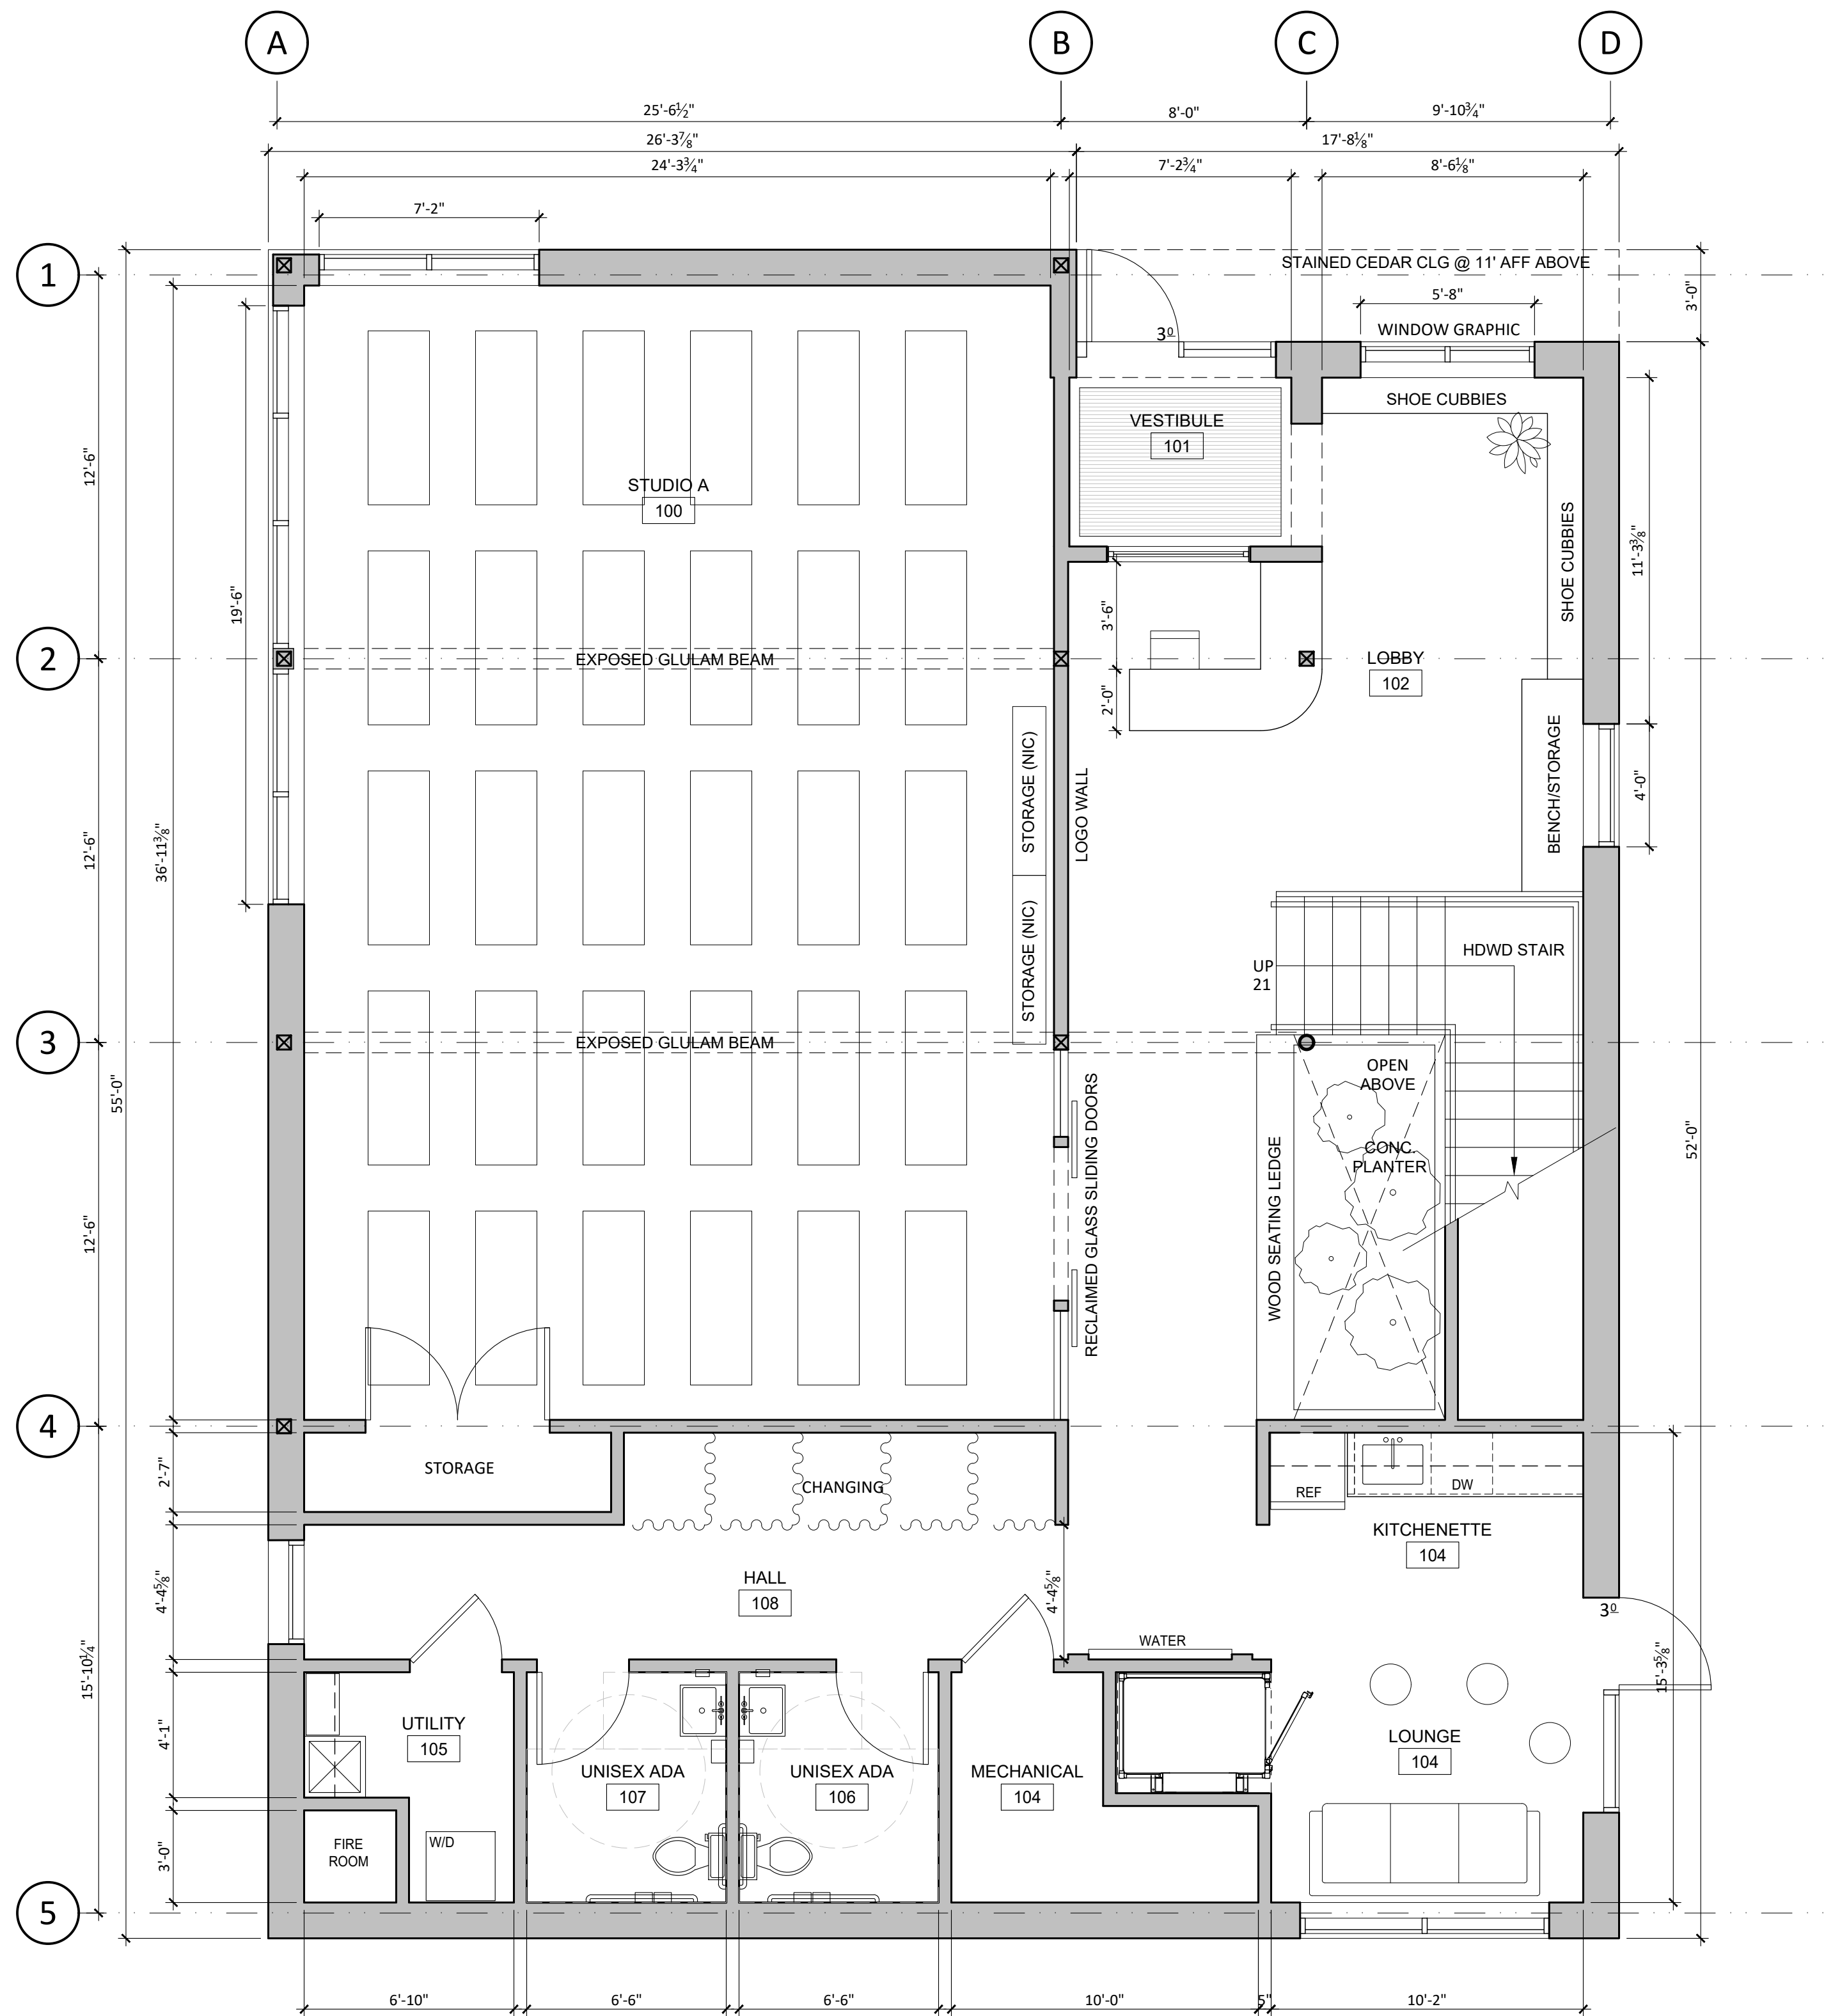


1 PROPOSED MAIN LEVEL PLAN

A2.1 1/4" - 1'-0"

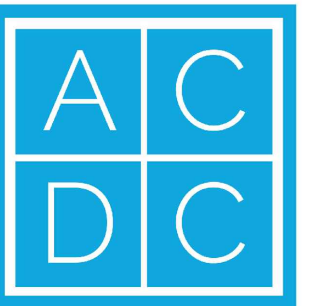

Andy Campbell
Design Company

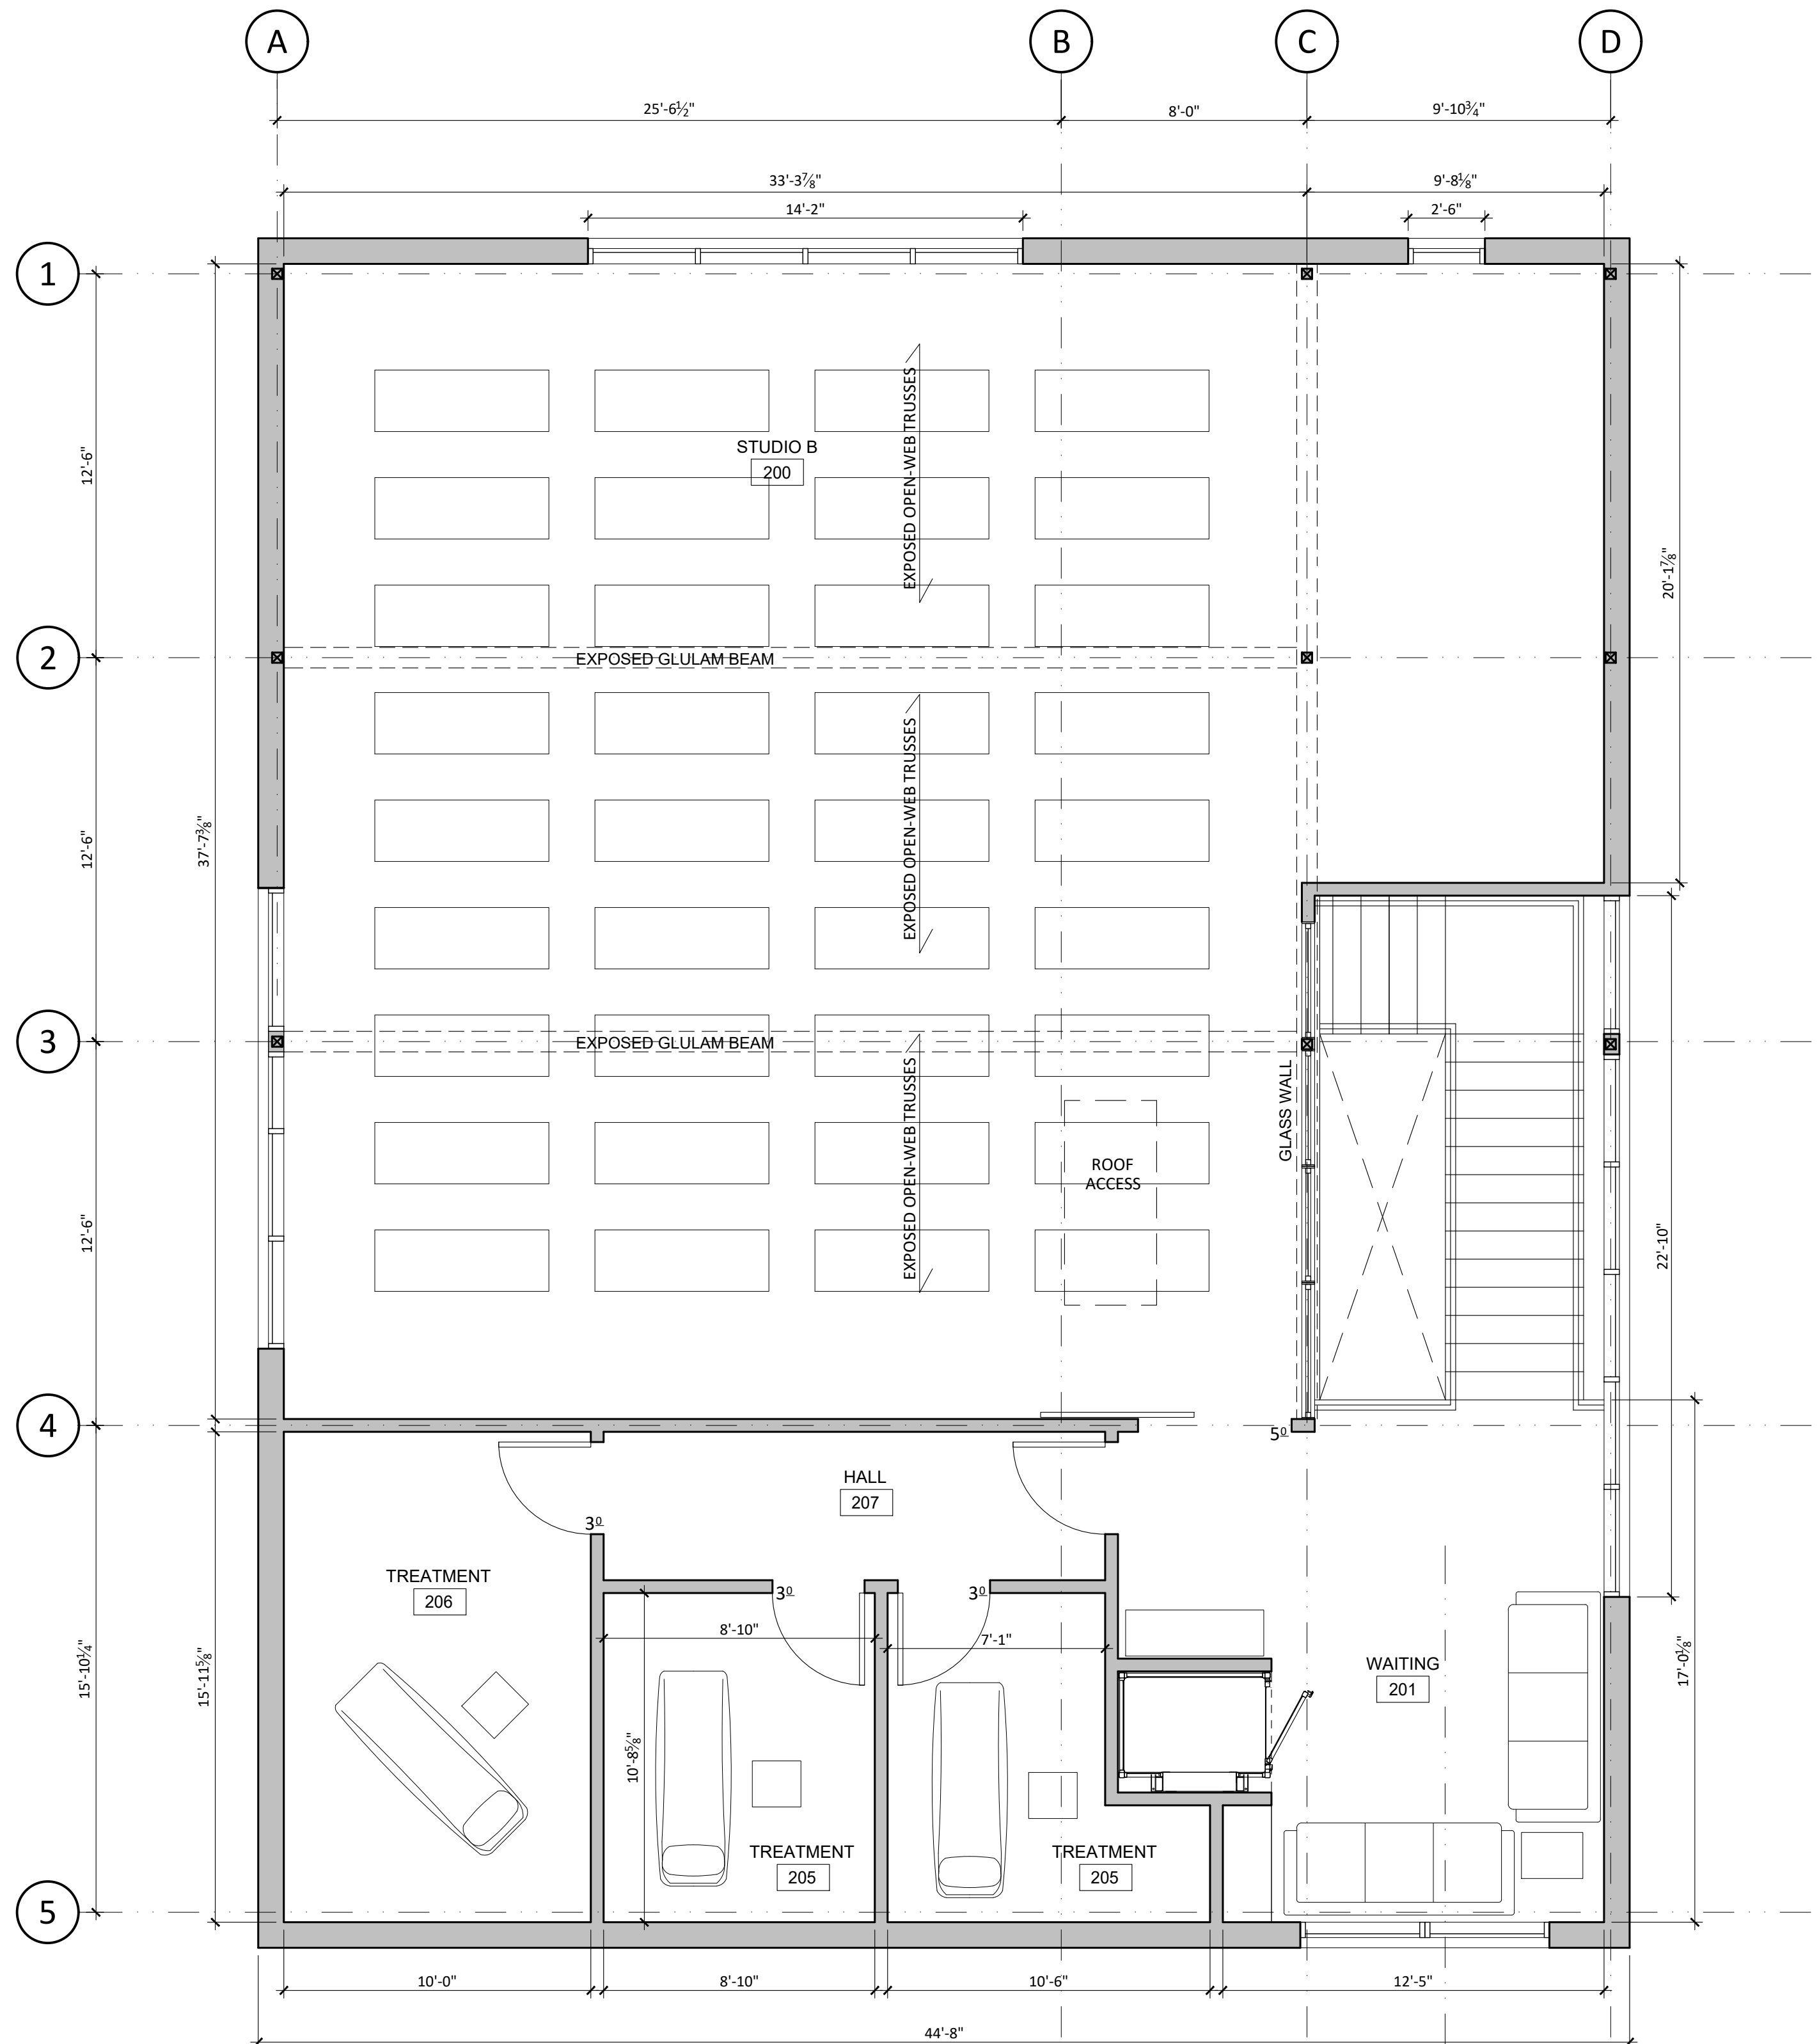

1 PROPOSED SECOND LEVEL PLAN
A2.2 1/4" = 1'-0"

Yess Yoga
101 26th St E
Minneapolis MN 55404

Signature
I hereby certify that this plan, specification or report as prepared by me or under my direct supervision and that I am a duly registered architect under the laws of the State of Minnesota

Signature
Andrew Campbell
Name

Date
49948
Registration Number

Architect
Andy Campbell
Design Company
3743 Blaisdell Ave
Minneapolis, MN 55409
612.432.1891
andy@accdstudio.com

Current Issue
PROGRESS
DRAWINGS
7-1-19

Sheet Title
SECOND LEVEL
PLAN

Sheet Number

A2.2

©ACDC, 2019